



09-13-2023



ADDENDUM #1

Cherokee Nation Prison Museum

Anishinabe Design Project Number C40123

To the Prospective Bidders of the Work titled above:

This Addendum, issued September 13, 2023 shall take precedence over the original the Bid Package 01 Contract Documents and Specifications dated August, 03, 2023. Addenda modify the Bidding Documents in accordance with the Instructions to Bidders published in the Project Manual. Additional information may be provided by the Construction Manager at Risk.

The Addendum consists of the following:

Item	# of pages.
Addendum No. 1	(8 1/2 x 11) 1 page
Drawing Sheets	(24 x 36) 1 sheet


CHANGES TO DRAWINGS

Architectural:

1. SHEET A101:
Replace Sheet. Indicates irrigation system location and added gravel.



End of Addendum 1

CHEROKEE NATION PRISON
 124 E Choctaw St,
 Tahlequah, OK 74464

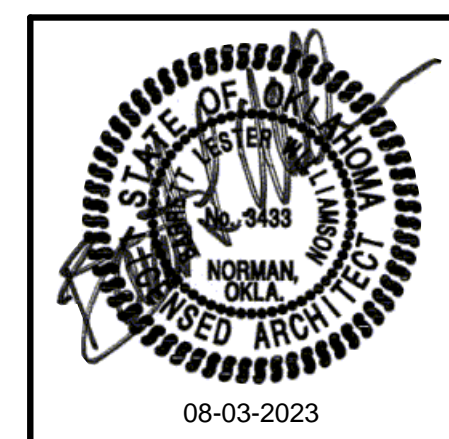

■ Architecture
 ■ Historic Preservation
 ■ Master Planning
 ■ Interior Design
 219 W. Boyd, Suite 203
 Norman, Oklahoma
 73069
 tel: 405.360.5818
 blw@anishinabedesign.com
 OK CA No. 02154
 06-30-25

PROJECT NUMBER	C40123 AD
ISSUE DATE	8/03/2023
REVISION DATES	1 ADD1 9/13/2023
SHEET TITLE	SITE PLAN
SHEET NUMBER	A101

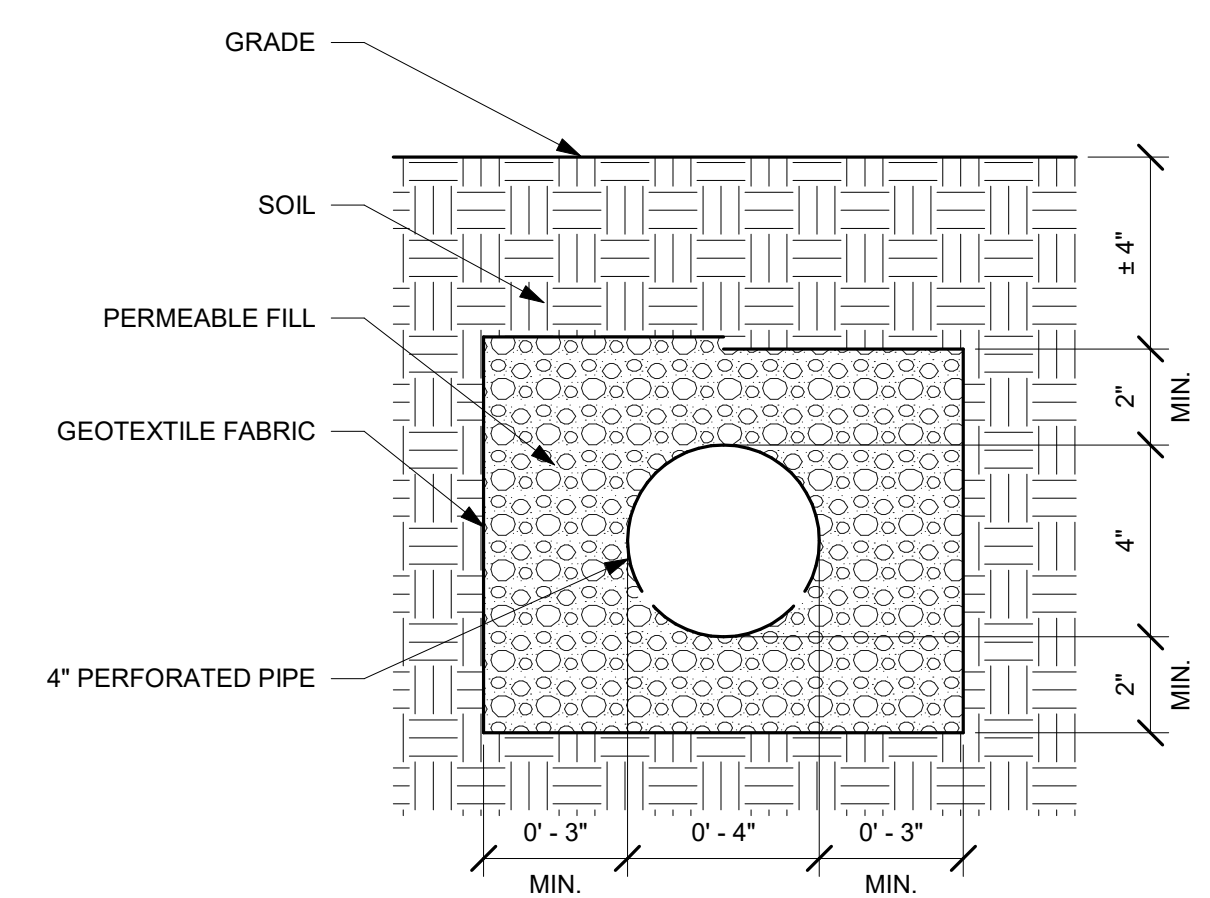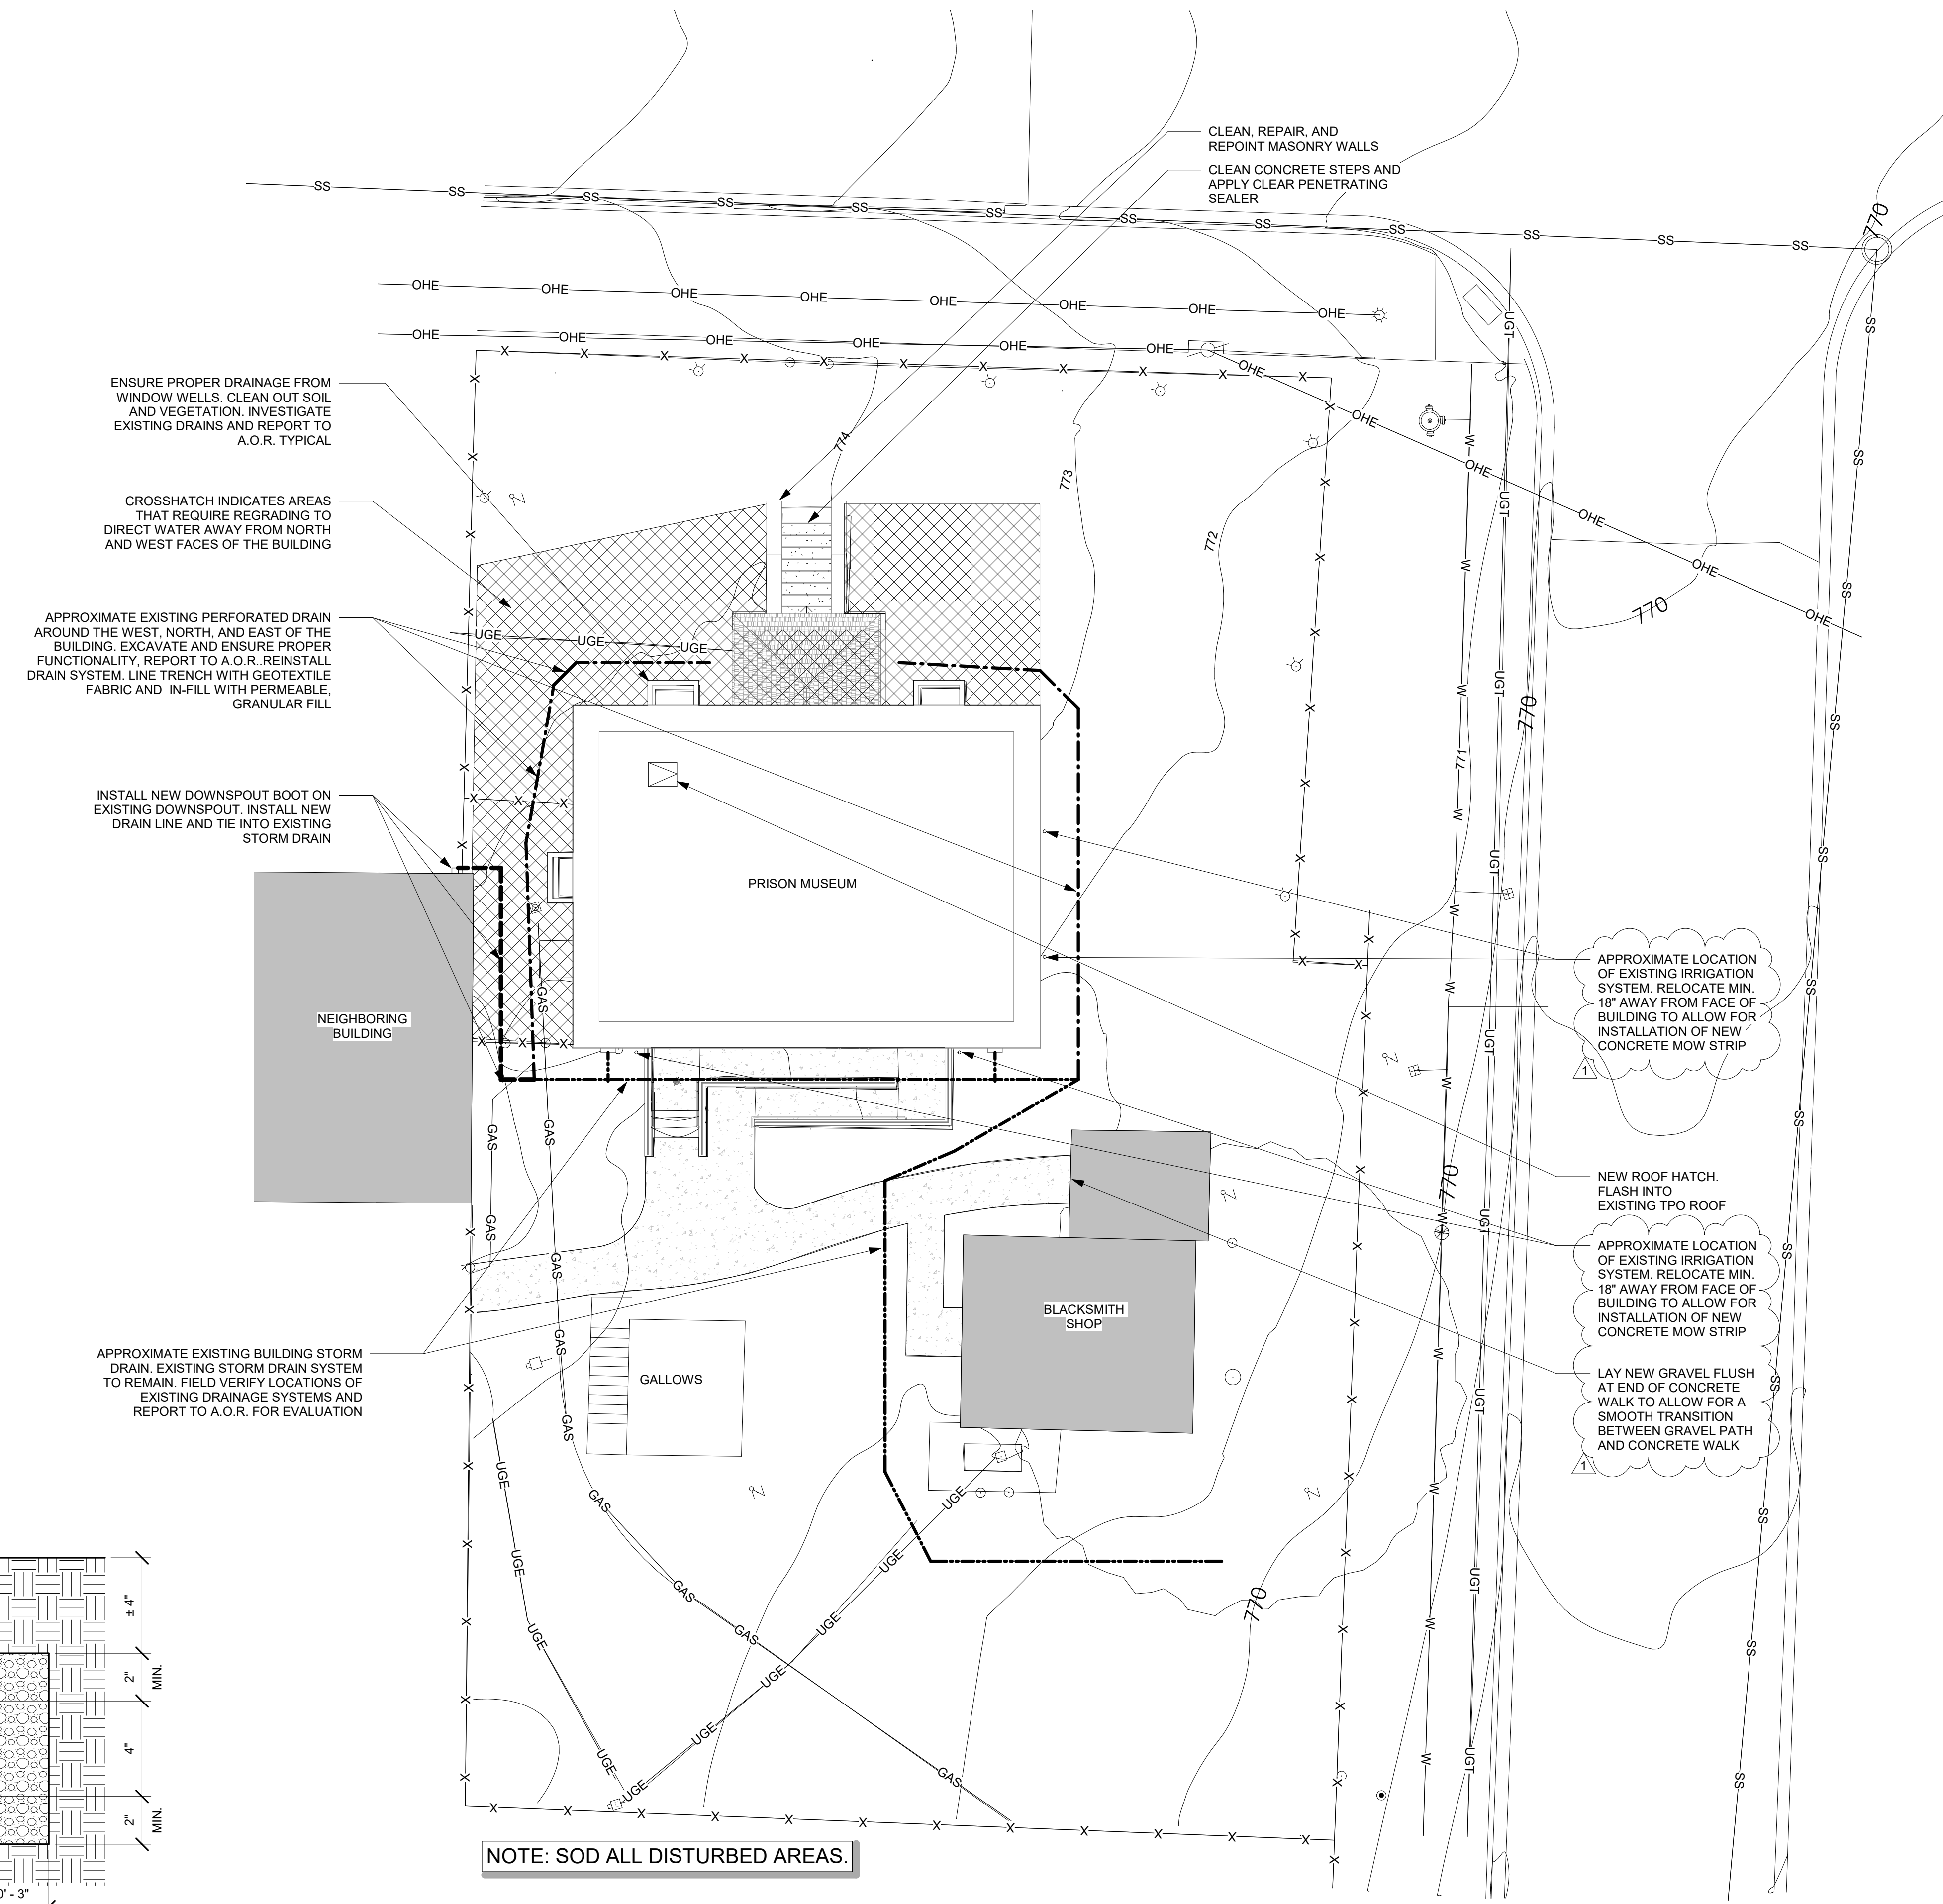

2 TYPICAL PERFORATED DRAIN DETAIL
 SCALE: 3" = 1'-0"

1 SITE PLAN
 SCALE: 1" = 10'-0"

NO REPRODUCTION OF THIS SHEET MAY BE MADE WITHOUT WRITTEN CONSENT OF BARRETT, L. WILLIAMSON ARCHITECTS. THE SHEET IS NOT TO BE USED FOR CONSTRUCTION UNLESS THE ISSUE DATE APPEARS ON THE TITLE SHEET. COPYRIGHT