




CHEROKEE CASINO ROLAND

Roland, Oklahoma

ARCHITECT:

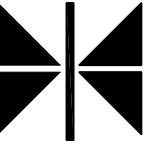

Thalden • Boyd Architects

A Native American Firm


A Native American Firm

16 East 16th Street, Suite 500
Tulsa, Oklahoma 74119
(918) 587-7445

THALDEN BOYD ARCHITECTS, LLC
COPYRIGHT 2006

THESE DESIGNS AND DRAWINGS ARE COPYRIGHTED
AND REMAIN THE PROPERTY OF THALDEN BOYD
CORPORATION. THEY MAY NOT BE USED OR
REPRODUCED WITHOUT WRITTEN CONSENT.

CONSULTANT:

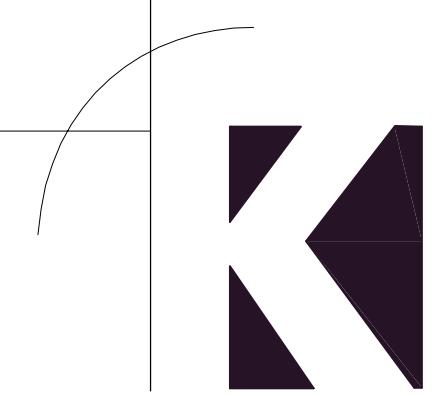

701 Lee Street
Suite 900
Des Plaines, Illinois
60016-4551

V 847 824 0132
F 847 824 7906
www.kurtzarch.com

SEAL:

REVISION

			
	JI	3-15-06	REVISION
	JI	3-10-06	REVISION
	JI	2-27-06	REVISION
	JI	1-30-06	PRE-BID ADDENDUM

**TITLE:
EXTERIOR
ELEVATIONS**



PROJECT NO.: 5409.00
DATE: 1/9/06
SCALE: AS SHOWN

BID ISSUE

DRAWING NO.

WEST ELEVATION

SOUTH ELEVATION

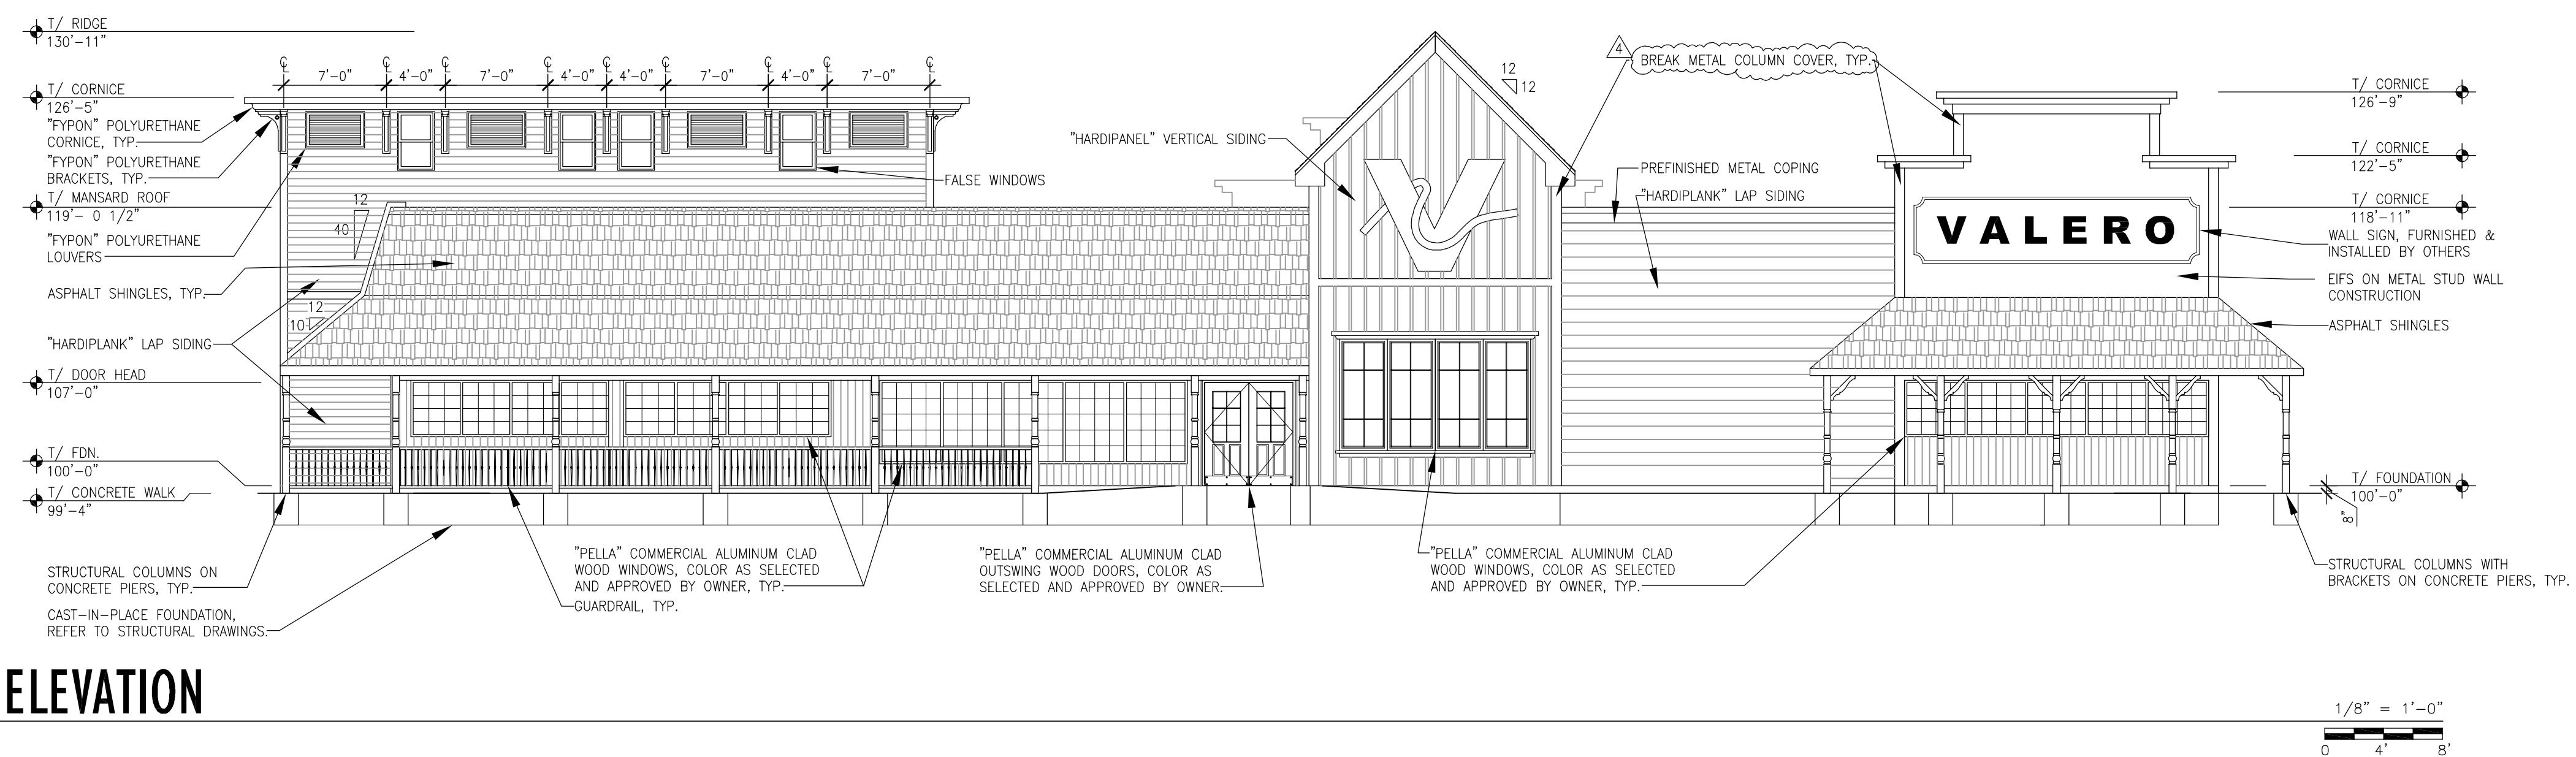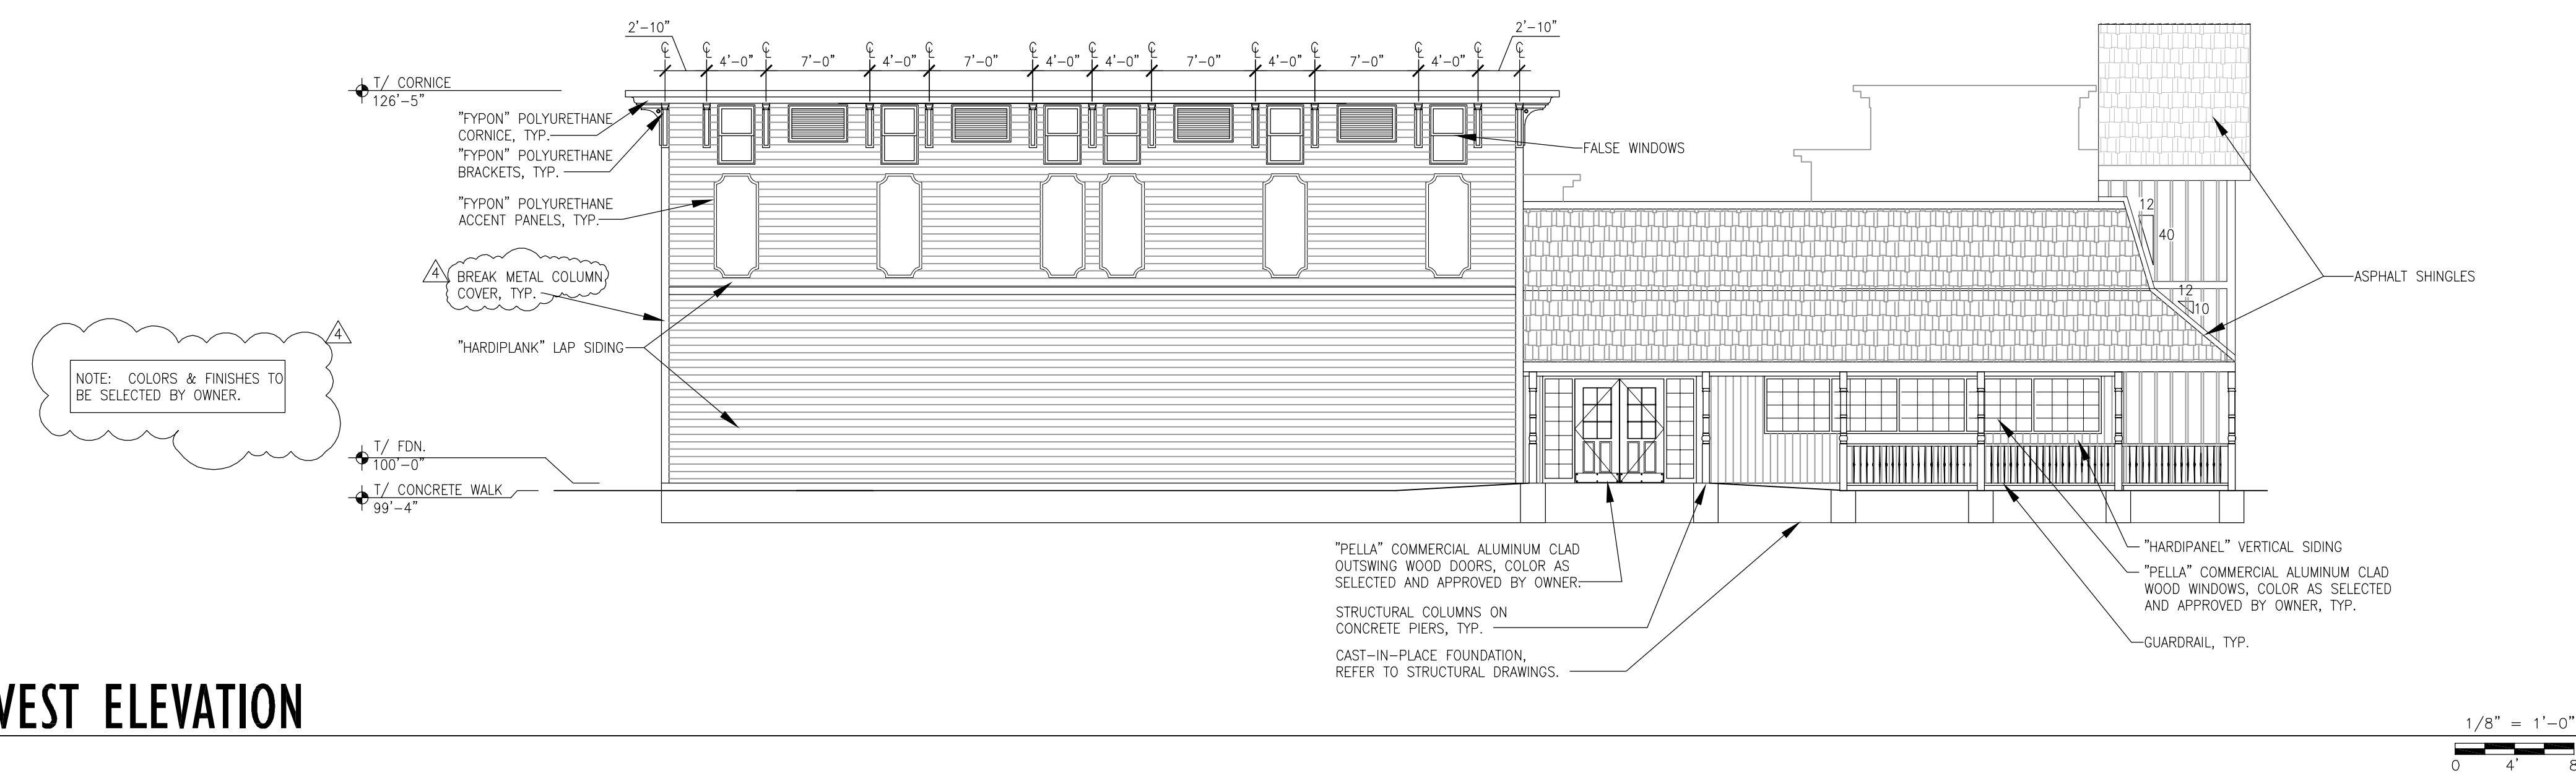

PROJECT NO.: 5409.00
DATE: 1/9/06
SCALE: AS SHOWN

A201