


ARCHITECT:

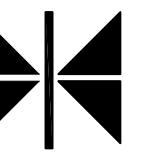

Thalden • Boyd Architects
A Native American Firm


16 East 16th Street, Suite 500
Tulsa, Oklahoma 74119
(918) 597-7445

St. Louis, MO Las Vegas, NV

THALDEN BOYD ARCHITECTS, LLC
COPYRIGHT 2006

THIS DRAWING AND DRAWINGS ARE CONFIDENTIAL
AND REMAIN THE PROPERTY OF THALDEN BOYD
ARCHITECTS, LLC. THEY MAY NOT BE
REPRODUCED WITHOUT WRITTEN CONSENT.

CONSULTANT:

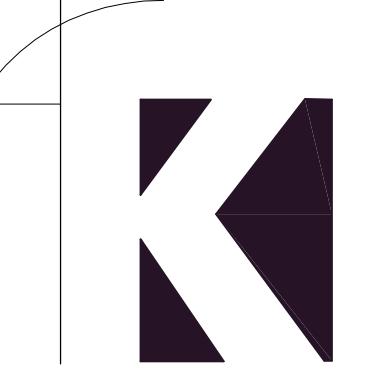


KURTZ
ASSOCIATES
ARCHITECTS

701 Lee Street
Suite 900
Des Plaines, Illinois
60016-4551


V 847 824 0132
F 847 824 7906
www.kurtzarch.com

SEAL:

EAST ELEVATION

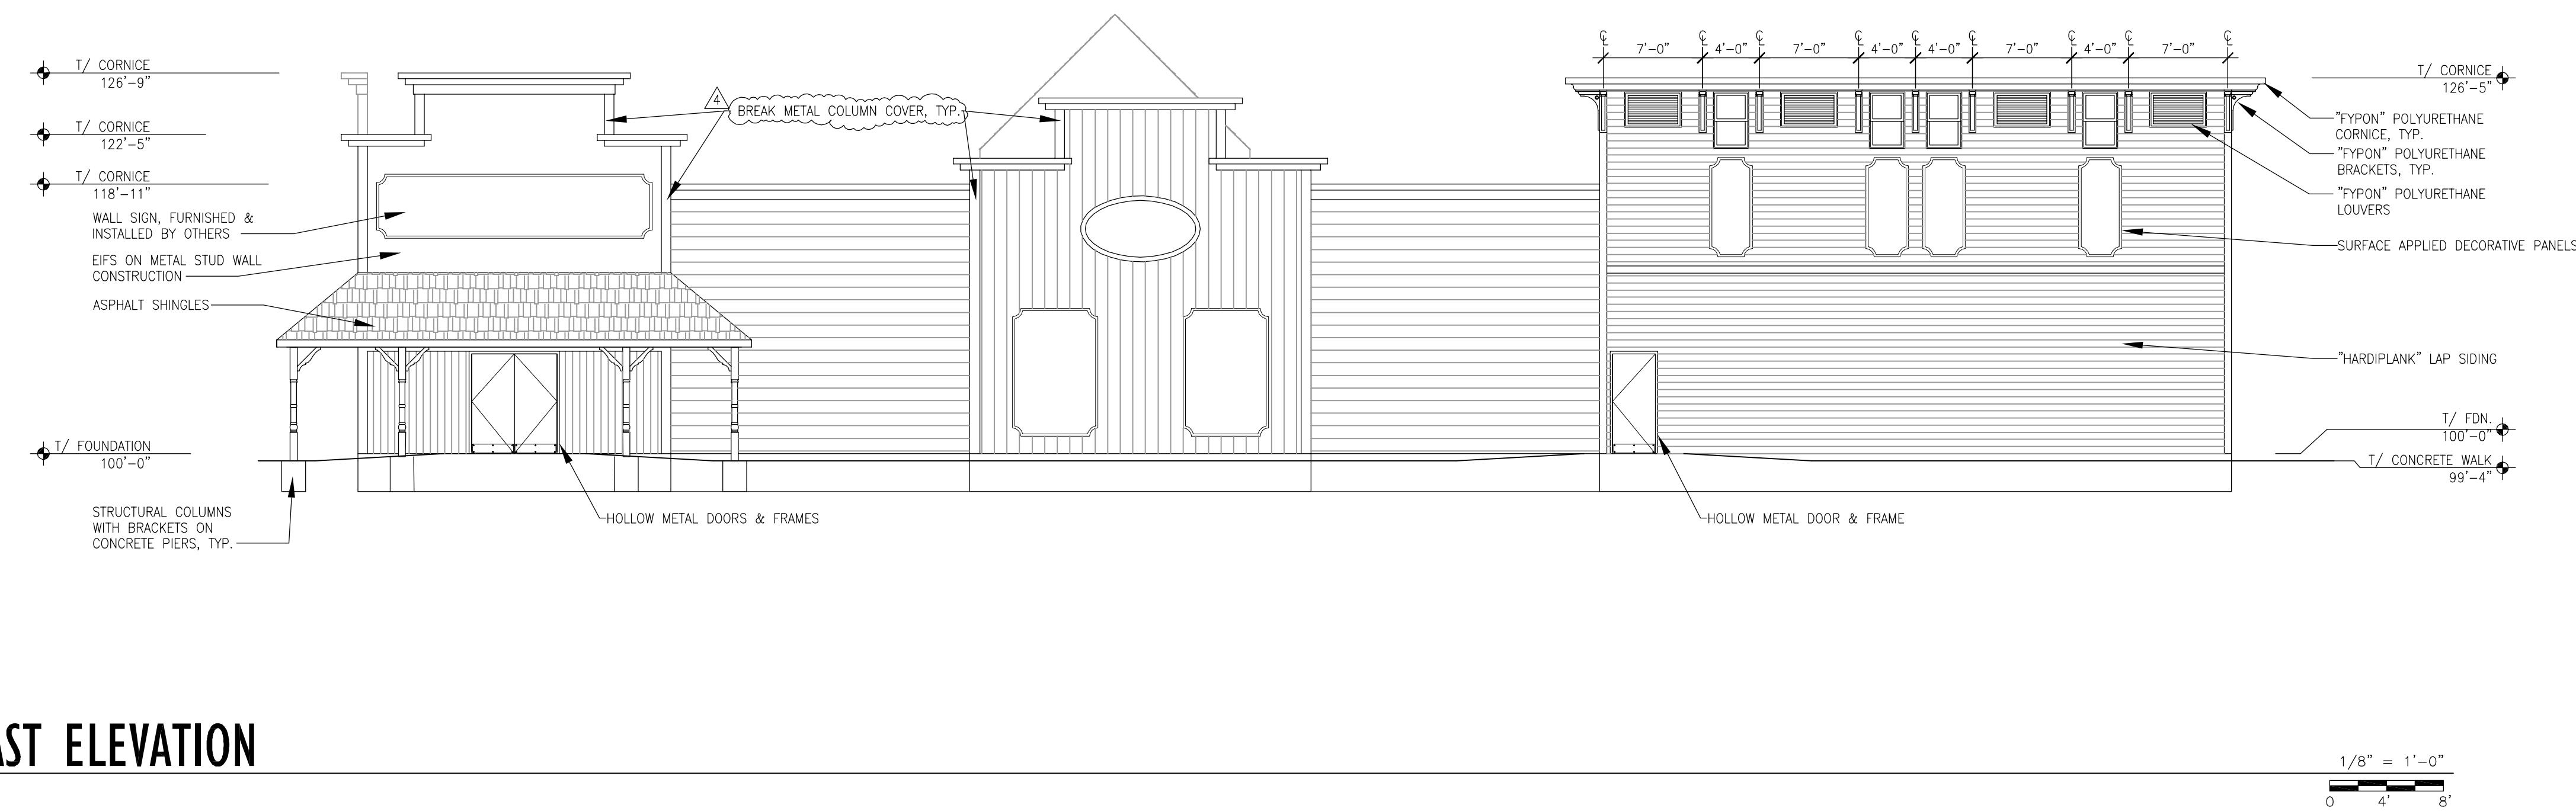

NORTH ELEVATION

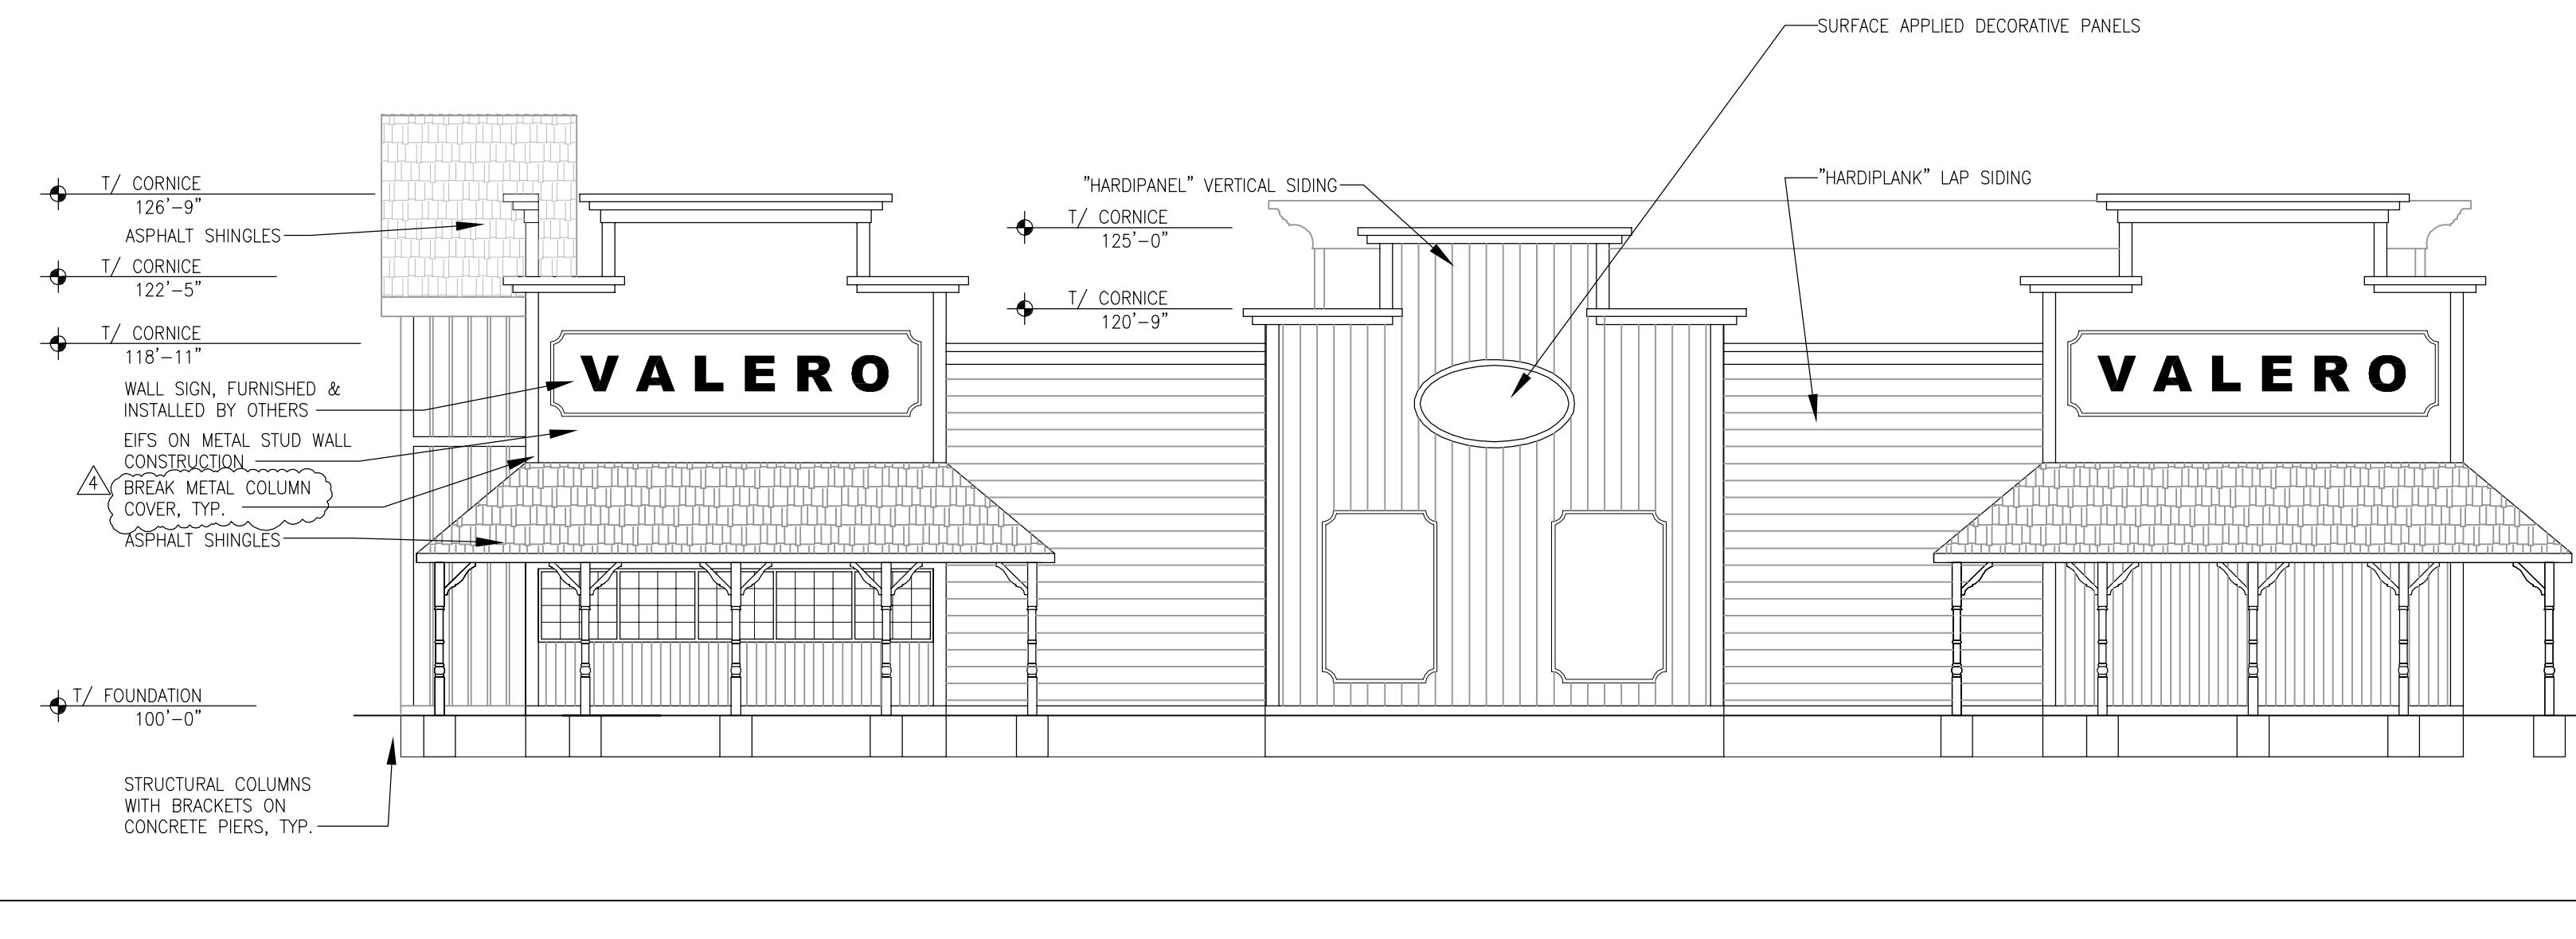

REVISIONS:

	JI	3-15-06	REVISION
	JI	3-10-06	REVISION
	JI	2-27-06	REVISION
	JI	1-30-06	PRE-BID ADDENDUM
NO.	BY	DATE	

TITLE:
EXTERIOR
ELEVATIONS

PROJECT NO.: 5409.00
DATE: 1/9/06
SCALE: AS SHOWN

BID ISSUE

DRAWING NO.

A202