

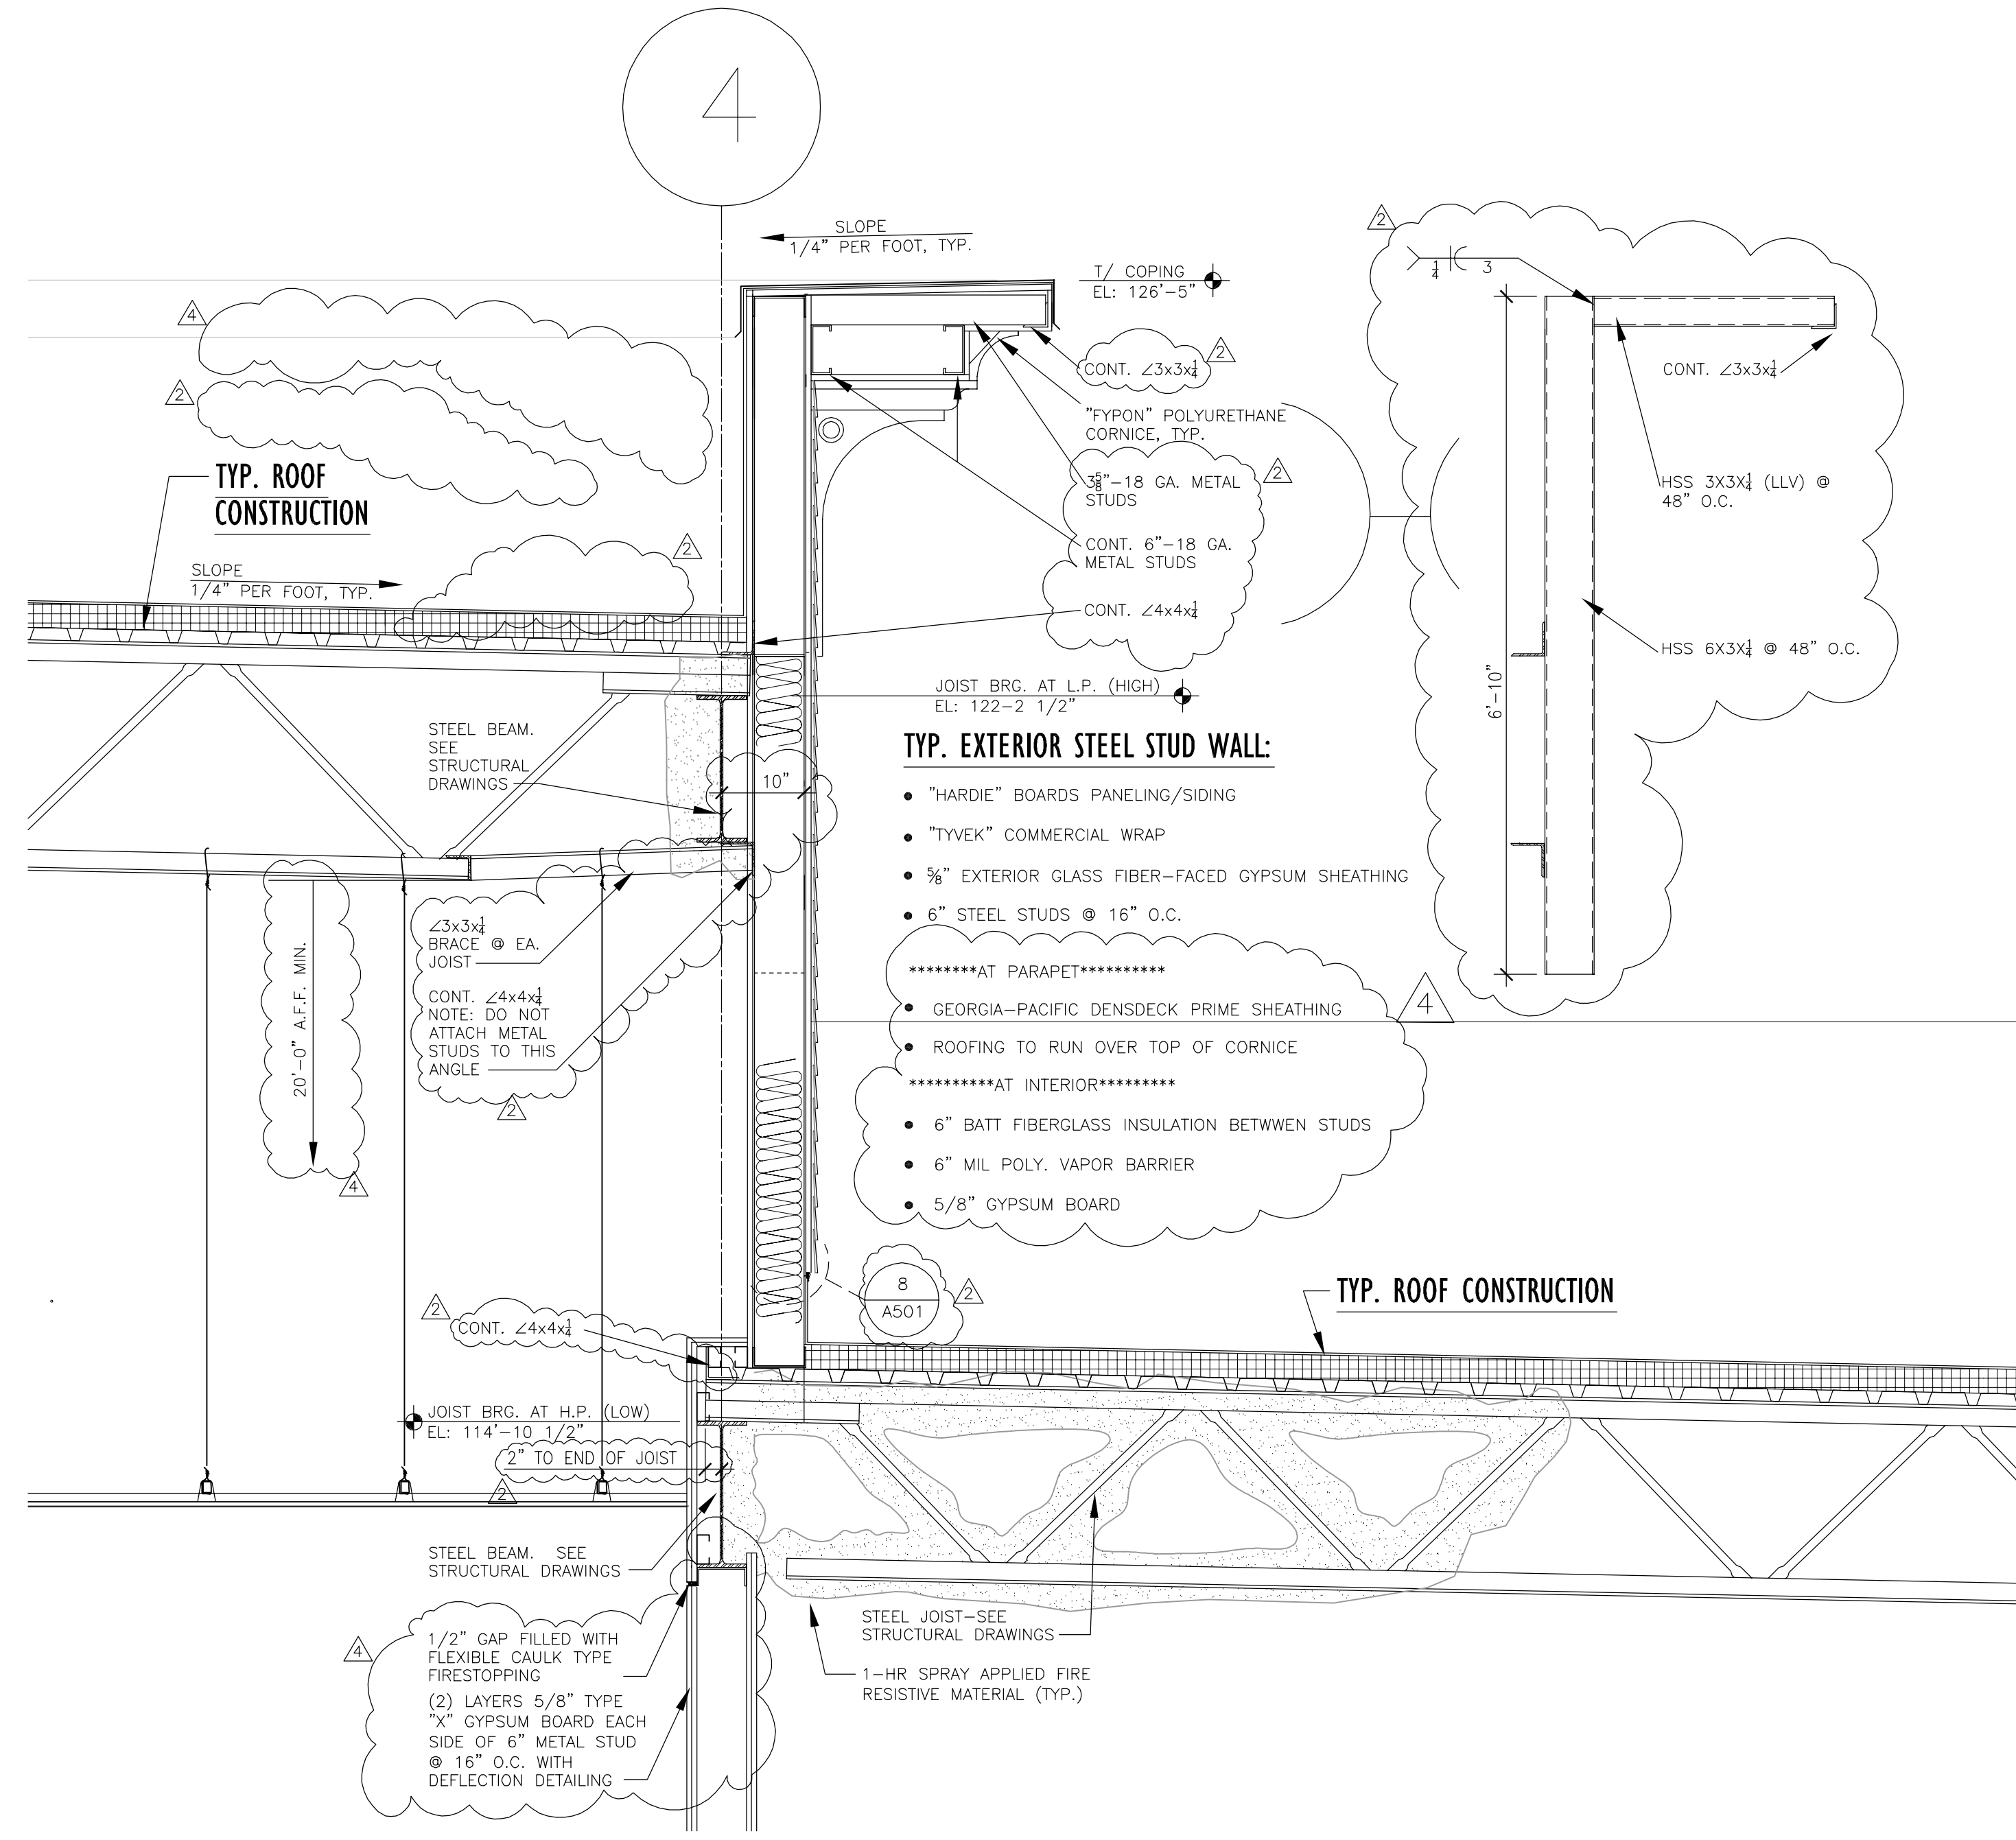
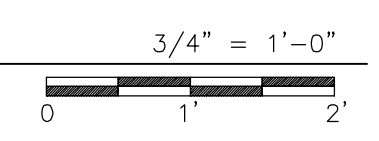



**1 WALL SECTION**

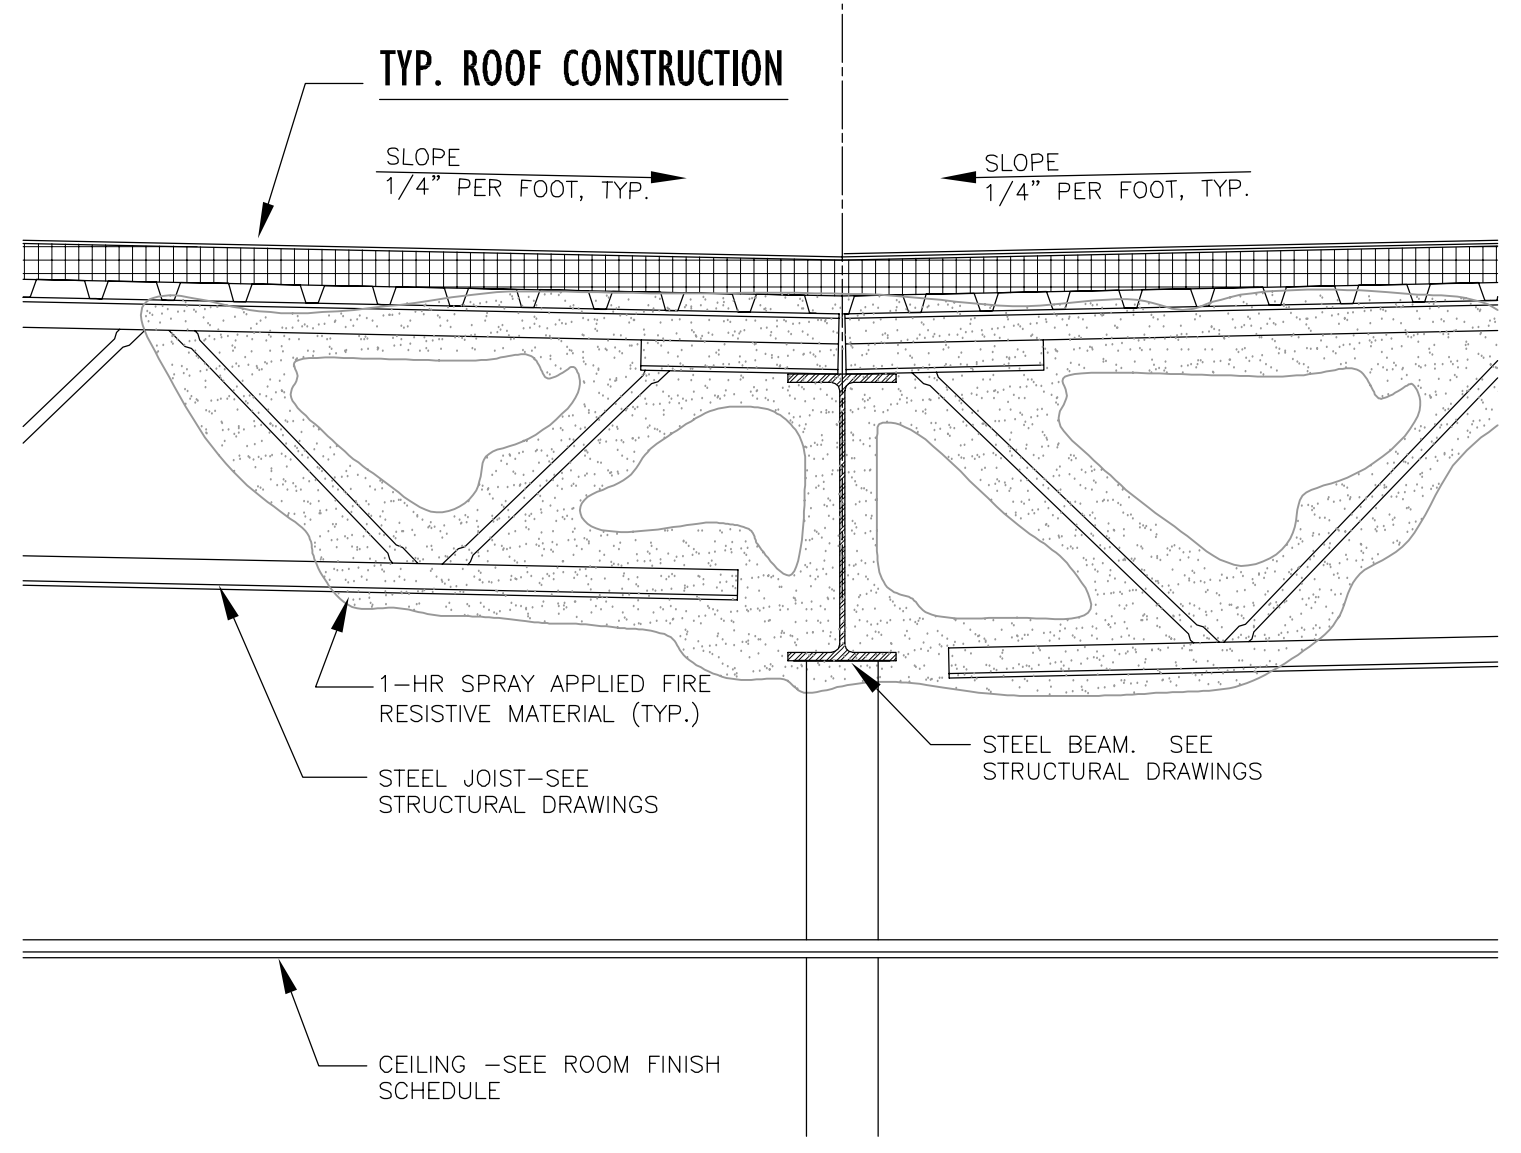

**2 WALL SECTION**

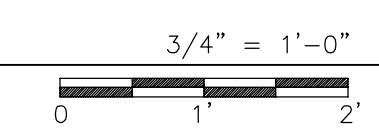

**3 ROOF VALLEY / BEAM**

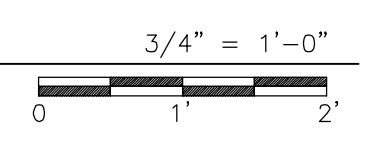

SEAL:

--	--	--

REVISIONS:

1	JL	3-15-06	REVISION
2	JL	3-10-06	REVISION
3	JL	2-27-06	REVISION
4	JL	1-30-06	PRE-BID ADDENDUM

TITLE:  
**WALL SECTIONS**

PROJECT NO.: 5409.00  
DATE: 1/9/06  
SCALE: AS SHOWN

BID ISSUE  
DRAWING NO. **A303**