

**FLOOR PLAN**  
SCALE: NOT TO SCALE

RESTROOM/SHOWER/  
OFFICE STORAGE BUILDING  
SALLISAW, OKLAHOMA

# NATIONAL CHEROKEE NATION PARK

ARTIST IMPRESSION: 3D RENDERING ONLY FOR REPRESENTATION. COLORS AND MATERIALS ARE SUBJECT TO CHANGE


COPYRIGHT 2022, PUBLIC RESTROOM COMPANY THIS MATERIAL IS THE EXCLUSIVE PROPERTY OF PUBLIC RESTROOM COMPANY AND SHALL NOT BE REPRODUCED, USED OR DISCLOSED TO OTHERS EXCEPT AS AUTHORIZED BY THE WRITTEN PERMISSION OF PUBLIC RESTROOM COMPANY.




[www.PublicRestroomCompany.com](http://www.PublicRestroomCompany.com)

2587 BUSINESS PARKWAY  
MINDEN NEVADA 89423  
P: 888-888-2060 F: 888-888-1448



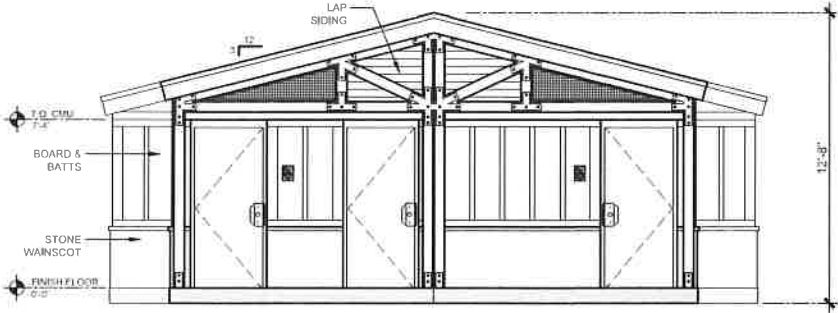

**ELEVATION 1**  
SCALE: 1/8"=1'-0"

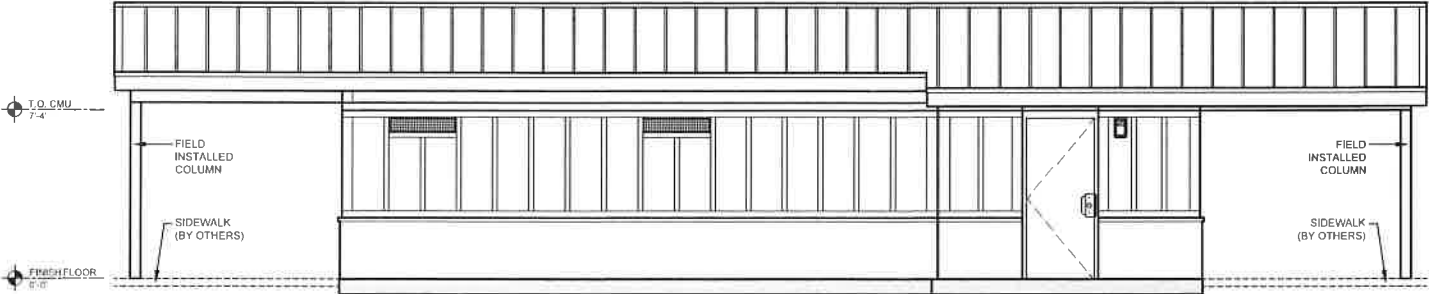

**ELEVATION 2**  
SCALE: 1/8"=1'-0"




COPYRIGHT 2023, PUBLIC RESTROOM COMPANY THIS MATERIAL IS THE EXCLUSIVE PROPERTY OF PUBLIC RESTROOM COMPANY AND SHALL NOT BE REPRODUCED, USED, OR DISCLOSED TO OTHERS EXCEPT AS AUTHORIZED BY THE WRITTEN PERMISSION OF PUBLIC RESTROOM COMPANY.

BUILDING TYPE:	<b>RESTROOM/ SHOWER/ OFFICE/ STORAGE BUILDING</b>
PROJECT:	<b>NATIONAL CHEROKEE NATION PARK SALLISAW, OK</b>


REVISION #	<b>3</b>
PROJECT #:	<b>11361</b>

REVISION DATE:	<b>12/21/2022</b>
START DATE:	<b>12/1/2022</b>
DRAWN BY:	NS
DRAWN BY:	EOR

SHEET#	<b>A-2</b>
MAX. PERSON / HOUR:	<b>180 M</b>

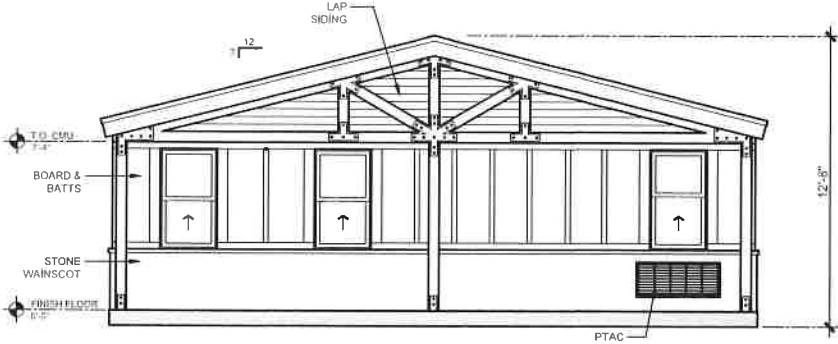

**ELEVATION 3**  
SCALE: 1/8"=1'-0"

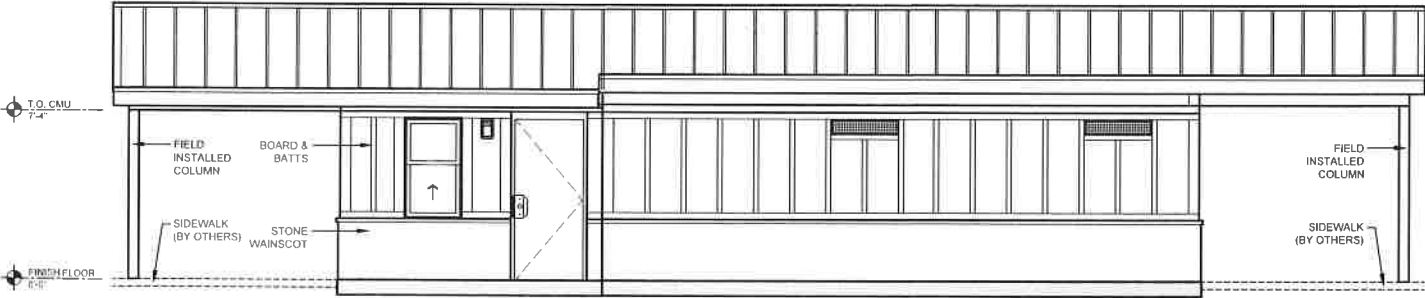

**ELEVATION 4**  
SCALE: 1/8"=1'-0"



COPYRIGHT 2023, PUBLIC RESTROOM COMPANY THIS MATERIAL IS THE EXCLUSIVE PROPERTY OF PUBLIC RESTROOM COMPANY AND SHALL NOT BE REPRODUCED USED OR DISCLOSED TO OTHERS EXCEPT AS AUTHORIZED BY THE WRITTEN PERMISSION OF PUBLIC RESTROOM COMPANY.

BUILDING TYPE:	<b>RESTROOM/ SHOWER/ OFFICE/ STORAGE BUILDING</b>
PROJECT:	<b>NATIONAL CHEROKEE NATION PARK SALLISAW, OK</b>

REVISION #	<b>3</b>
REVISION DATE:	<b>12/21/2022</b>
DRAWN BY:	NS
PROJECT #:	<b>11361</b>
START DATE:	<b>12/1/2022</b>
DRAWN BY:	EOR

SHEET#	<b>A-3</b>
MAX. PERSON / HOUR:	<b>180 M</b>