

ROOM FINISH SCHEDULE


ROOM #	ROOM NAME	FLOOR	BASE	WALL MATERIAL	CEILING	NOTES			
ROOM #	ROOM NAME	MATERIAL	MATERIAL	NORTH	EAST	SOUTH	WEST	MATERIAL	
100	PUBLIC LOBBY	LVT-1	RB-1	PT-1	PT-1, PT-4	PT-1	PT-1	OPEN TO DECK; WDB-1	
101	RECEPTION	LVT-1	RB-1	PT-1	PT-1	PT-1	PT-1	ACT-1	
102	CLOSET	LVT-1	RB-1	PT-1	PT-1	PT-1	PT-1	ACT-1	
103	TOILET	EP-1	EB-1	PT-1, T 1-4	PT-1, T 1-4	PT-1, T 1-4	PT-1, T 1-4	FT-3	RE: A/D/O/OI FOR T1-4
104	TOILET	EP-1	EB-1	PT-1, T 1-4	PT-1, T 1-4	PT-1, T 1-4	PT-1, T 1-4	FT-3	RE: A/D/O/OI FOR T1-4
105	TESTING LAB	EP-1	EB-1	PT-1	PT-1	PT-1	PT-1	ACT-1	
106	TESTING TOILET	EP-1	EB-1	FRP-1	FRP-1	FRP-1	FRP-1	FT-3	INSTALL FRP-1 ON TOP OF EB-1
107	PUBLIC TOILET	EP-1	EB-1	PT-1, T 1-4	PT-1, T 1-4	PT-1, T 1-4	PT-1, T 1-4	FT-3	RE: A/D/O/OI FOR T1-4
108	DIRECTOR TOILET	EP-1	EB-1	PT-1	PT-1	PT-1	T 1-4	FT-3	RE: A/D/O/OI FOR T 1-4, SH
109	GUSTODIAN CLOSET	SC-1	RB-1	FRP-1, PT-1	FRP-1, PT-1	FRP-1, PT-1	FRP-1, PT-1	ACT-1	INSTALL BASE RB-1 ON TOP OF FRP-1 PANELS
110	CORRIDOR	LVT-1	RB-1	PT-1	PT-1	PT-1	PT-1	OPEN TO DECK	
111	CORRIDOR	LVT-1	RB-1	PT-1	PT-1	PT-1	PT-1	OPEN TO DECK	
112	CORRIDOR	LVT-1	RB-1	PT-1	PT-1	PT-1	PT-1	OPEN TO DECK	
113	CLOSET	LVT-1	RB-1	PT-1	PT-1	PT-1	PT-1	ACT-1	
114	SP. PROJECTS OFFICE	LVT-1	RB-1	PT-1	PT-1	PT-1	PT-1	ACT-1	
115	SR. DIRECTOR OFFICE	LVT-1	RB-1	PT-1	PT-1	PT-1	PT-1	ACT-1	
116	PROCUREMENT OFFICE	LVT-1	RB-1	PT-1	PT-1	PT-1	PT-1	ACT-1	
117	FINANCIAL OFFICE	LVT-1	RB-1	PT-1	PT-1	PT-1	PT-1	ACT-1	
118	WORK AREA	LVT-1	RB-1	PT-1	PT-1	PT-6	PT-6	OPEN TO DECK/ ACT-1	
119	MANAGER OFFICE	LVT-1	RB-1	PT-1	PT-1	PT-1	PT-1	ACT-1	
120	SUPERVISOR OFFICE	LVT-1	RB-1	PT-1	PT-1	PT-1	PT-1	ACT-1	
121	SUPERVISOR OFFICE	LVT-1	RB-1	PT-1	PT-1	PT-1	PT-1	ACT-1	
122	DIRECTOR OFFICE	LVT-1	RB-1	PT-1	PT-1	PT-1	PT-1	ACT-1	
123	OPEN OFFICE	LVT-1	RB-1	PT-1	PT-1	PT-1	PT-1	OPEN TO DECK/ ACT-1	
124	CLOSET	LVT-1	RB-1	PT-1	PT-1	PT-1	PT-1	ACT-1	
125	STORAGE	LVT-1	RB-1	PT-1	PT-1	PT-1	PT-1	ACT-1	
126	ELEC.	SC-1	RB-1	PT-1	PT-1	PT-1	PT-1	ACT-1	
127	EMPLOYEE VESTIBULE	LVT-1	RB-1	PT-1	PT-1	PT-1	PT-1	FT-3	
128	ELEC.	SC-1	RB-1	PT-1	PT-1	PT-1	PT-1	ACT-1	
129	NOT USED	SC-1	RB-1	PT-1	PT-1	PT-1	PT-1	ACT-1	
130	TRAINING ROOM	LVT-1	RB-1	PT-1	PT-1	PT-1	PT-1	ACT-1	
131	CORRIDOR	LVT-1	RB-1	PT-1	PT-1	PT-1	PT-1	OPEN TO DECK	
132	BREAK-OUT ROOM (SMALL)	LVT-1	RB-1	PT-1	PT-4	PT-1	PT-1	ACT-1	
133	BREAK-OUT ROOM (SMALL)	LVT-1	RB-1	PT-1	PT-4	PT-1	PT-1	ACT-1	
134	BREAK-OUT ROOM (LARGE)	LVT-1	RB-1	PT-1	PT-4	PT-1	PT-1	ACT-1	
135	SUPERVISOR OFFICE	LVT-1	RB-1	PT-1	PT-1	PT-1	PT-1	ACT-1	
136	OFFICE	LVT-1	RB-1	PT-1	PT-1	PT-1	PT-1	ACT-1	
137	MANAGER OFFICE	LVT-1	RB-1	PT-1	PT-1	PT-1	PT-1	ACT-1	
138	CORRIDOR	LVT-1	RB-1	PT-1	PT-1	PT-1	PT-1	OPEN TO DECK	
139	OFFICE	LVT-1	RB-1	PT-1	PT-1	PT-1	PT-1	ACT-1	
140	OFFICE	LVT-1	RB-1	PT-1	PT-1	PT-1	PT-1	ACT-1	
141	PLAY ROOM	LVT-1	RB-1	PT-1	PT-1	WC-2	PT-1	WDB-1	
142	INTAKE OFFICE	LVT-1	RB-1	PT-1	PT-1	PT-1	PT-1	ACT-1	
143	INTAKE OFFICE	LVT-1	RB-1	PT-1	PT-1	PT-1	PT-1	ACT-1	
144	INTAKE OFFICE	LVT-1	RB-1	PT-1	PT-1	PT-1	PT-1	ACT-1	
145	INTAKE OFFICE	LVT-1	RB-1	PT-1	PT-1	PT-1	PT-1	ACT-1	
146	VISITATION	LVT-1	RB-1	PT-1	PT-1	PT-1	PT-5	ACT-1	
147	LARGE VISITATION	LVT-1	RB-1	PT-5	PT-1	PT-1	PT-1	ACT-1	
148	VISITATION	LVT-1	RB-1	PT-1	PT-5	PT-1	PT-1	ACT-1	
149	CORRIDOR	LVT-1	RB-1	PT-1	PT-1	PT-1, PT-5	PT-1	OPEN TO DECK	
150	CRAFT ROOM	LVT-1	RB-1	PT-1	PT-1	PT-1	PT-1	ACT-1	
150A	STORAGE	LVT-1	RB-1	PT-1	PT-1	PT-1	PT-1	ACT-1	
151	CRAFT ROOM	LVT-1	RB-1	PT-1	PT-1	PT-1	PT-5	ACT-1	
151A	STORAGE	LVT-1	RB-1	PT-1	PT-1	PT-1	PT-1	ACT-1	
152	CORRIDOR	LVT-1	RB-1	PT-1	PT-1	PT-1	PT-1	OPEN TO DECK	
153	LAUNDRY	LVT-1	RB-1	FRP-1	FRP-1	FRP-1	FRP-1	FT-3	INSTALL BASE RB-1 ON TOP OF FRP-1 PANELS
154	TOILET	EP-1	EB-1	PT-1, T 1-4	PT-1, T 1-4	PT-1, T 1-4	PT-1, T 1-4	FT-3	RE: A/D/O/OI FOR T1-4
155	WASH ROOM	EP-1	EB-1	PT-1	PT-1, T 1-4	PT-1, T 1-4	PT-1	FT-3	RE: A/D/O/OI FOR T1-4
156	OBSERVATION	LVT-1	RB-1	PT-1	PT-1	PT-1	PT-1	ACT-1	
157	MARSHAL OFFICE	LVT-1	RB-1	PT-1	PT-1	PT-1	PT-1	ACT-1	
158	FORENSIC INTERVIEW	LVT-1	RB-1	PT-1	PT-1	PT-1	PT-1	ACT-1	
159	SECURE VESTIBULE	LVT-1	RB-1	PT-1	PT-1	PT-1	PT-1	FT-3	
160	WAITING	LVT-1	RB-1	PT-1	PT-1	PT-1	PT-1	ACT-1	
161	WORK AREA	LVT-1	RB-1	PT-1	PT-6	PT-1	PT-1	OPEN TO DECK/ ACT-1	
162	ELEC.	SC-1	RB-1	PT-1	PT-1	PT-1	PT-1	ACT-1	
163	OPEN OFFICE	LVT-1	RB-1	PT-1	PT-1	PT-1	PT-1	OPEN TO DECK/ ACT-1	
164	DIRECTOR OFFICE	LVT-1	RB-1	PT-1	PT-1	PT-1	PT-1	ACT-1	
165	SUPERVISOR OFFICE	LVT-1	RB-1	PT-1	PT-1	PT-1	PT-1	ACT-1	
166	OPEN OFFICE	LVT-1	RB-1	PT-1	PT-1	PT-1	PT-1	OPEN TO DECK/ ACT-1	
167	SUPERVISOR OFFICE	LVT-1	RB-1	PT-1	PT-1	PT-1	PT-1	ACT-1	
168	SUPERVISOR OFFICE	LVT-1	RB-1	PT-1	PT-1	PT-1	PT-1	ACT-1	
169	DIRECTOR OFFICE	LVT-1	RB-1	PT-1	PT-1	PT-1	PT-1	ACT-1	
170	OPEN OFFICE	LVT-1	RB-1	PT-1	PT-1	PT-1	PT-1	OPEN TO DECK/ ACT-1	
171	MANAGER OFFICE	LVT-1	RB-1	PT-1	PT-1	PT-1	PT-1	ACT-1	
172	SUPERVISOR OFFICE	LVT-1	RB-1	PT-1	PT-1	PT-1	PT-1	ACT-1	
173	SUPERVISOR OFFICE	LVT-1	RB-1	PT-1	PT-1	PT-1	PT-1	ACT-1	
174	FIRE-RATED FILE STORAGE	LVT-1	RB-1	PT-1	PT-1	PT-1	PT-1	ACT-1	
175	HIGH DENSITY FILE STORAGE	LVT-1	RB-1	PT-1	PT-1	PT-1	PT-1	OPEN TO DECK	
176	OPEN OFFICE	LVT-1	RB-1	PT-1	PT-1	PT-1	PT-1	OPEN TO DECK/ ACT-1	
177	COURT/QUIET ROOM	LVT-1	RB-1	PT-1	PT-1	PT-1	PT-4	ACT-1	
178	COURT/QUIET ROOM	LVT-1	RB-1	PT-1	PT-1	PT-1	PT-4	ACT-1	
179	SUPERVISOR OFFICE	LVT-1	RB-1	PT-1	PT-1	PT-1	PT-1	ACT-1	
180	DIRECTOR OFFICE	LVT-1	RB-1	PT-1	PT-1	PT-1	PT-1	ACT-1	
181	OPEN OFFICE	LVT-1	RB-1	PT-1	PT-1	PT-1	PT-1	OPEN TO DECK/ ACT-1	
182	SUPERVISOR OFFICE	LVT-1	RB-1	PT-1	PT-1	PT-1	PT-1	ACT-1	
183	SUPERVISOR OFFICE	LVT-1	RB-1	PT-1	PT-1	PT-1	PT-1	ACT-1	
184	WORK AREA	LVT-1	RB-1	PT-1	PT-6	PT-1	PT-1	OPEN TO DECK/ ACT-1	
185	BREAK ROOM	LVT-1	RB-1	PT-1	PT-1	PT-1	PT-1	OPEN TO DECK/ WDB-1, PT-3	
186	CORRIDOR	LVT-1	RB-1	PT-1	PT-1	PT-1	PT-1	OPEN TO DECK	
187	MECHANICAL CLOSET	SC-1	RB-1	PT-1	PT-1	PT-1	PT-1	ACT-1	
188	GUSTODIAN CLOSET	SC-1	RB-1	FRP-1, PT-1	FRP-1, PT-1	FRP-1, PT-1	FRP-1, PT-1	ACT-1	PAINT PT-1 ABOVE FRP-1. INSTALL BASE RB-1 ON TOP OF FRP-1 PANELS
189	MEN'S TOILET	EP-1	EB-1	PT-1, T 1-2	PT-1, T 1, T 2	PT-1, T 1, T 2	PT-1, T 1, T 2	FT-3	RE: B/D/O/OI
190	WOMEN'S TOILET	EP-1	EB-1	PT-1, T 3, T 4	PT-1, T 3, T 4	PT-1, T 3, T 4	PT-1, T 3, T 4	FT-3	RE: B/D/O/OI
191	TELEPHONE	SC-1	RB-1	PT-1	PT-1	PT-1	PT-1	ACT-1	
192	I.T. ROOM	SC-1	RB-1	PT-1	PT-1	PT-1	PT-1	ACT-1	
193	FIRE RISER	SC-1	RB-1	PT-1	PT-1	PT-1	PT-1	ACT-1	
194	CORRIDOR	LVT-1	RB-1	PT-1	PT-1	PT-1	PT-1	OPEN TO DECK	
195	OFFICE	LVT-1	RB-1	PT-1	PT-1	PT-1	PT-1	ACT-1	
196	OFFICE	LVT-1	RB-1	PT-1	PT-1	PT-1	PT-1	ACT-1	
197	OFFICE SUPPLY STORAGE	-	RB-1	-	PT-1	-	-	EXISTING TO REMAIN	*AT NEW DRYWALL ONLY
198	DEPARTMENT STORAGE	-	RB-1	-	-	-	-	EXISTING TO REMAIN	*AT NEW DRYWALL ONLY

GENERAL FINISH NOTES

- ALL NEW BUILDING MATERIALS AND PRODUCTS SHALL NOT CONTAIN ASBESTOS.
- FINAL COLOR SELECTIONS SHALL BE MADE BY OWNER/ARCHITECT UPON RECEIPT OF ALL MATERIAL SUBMITTALS. SUBMITTAL REVIEW SHALL NOT BEGIN UNTIL ALL MATERIALS HAVE BEEN RECEIVED.
- IN AREAS WHERE MORE THAN ONE FINISH APPEARS ON INTERIOR FINISH SCHEDULE, REFER TO FINISH PLANS, INTERIOR ELEVATIONS AND REFLECTED CEILING PLANS FOR SPECIFIC LOCATIONS OF FINISHES.
- VERIFY THAT ALL SURFACES ARE READY TO RECEIVE NEW FINISHES. PATCH AND REPAIR ALL DEFECTS PRIOR TO INSTALLING NEW FINISHES.
- ALL ELECTRICAL PANEL DOORS, ACCESS PANELS AND GRILLES WITHIN SCOPE SHALL HAVE A FINISH MATCHING ADJACENT SURFACE UNLESS NOTED OTHERWISE.
- PROVIDE CONTROL JOINTS AT GYPSUM BOARD WALLS AT BOTH SIDES ON EACH SIDE OF WALL OF DOOR.
- PAINT FINISH AT GYPSUM BOARD WALLS TO BE EGGSHELL. HOLLOW METAL FRAMES AND DOORS TO BE SEMI-GLOSS, WOOD DOORS TO BE SEMI-GLOSS, AND GYPSUM BOARD CEILING TO BE FLAT.
- ALL INTERIOR WALLS WITHIN SCOPE SHALL BE PAINTED PT-1 UNLESS NOTED OTHERWISE.
- ALL WOOD DOORS SHALL BE PAINTED PT-1.
- ALL INTERIOR HOLLOW METAL DOOR FRAMES AND HOLLOW METAL DOORS SHALL BE PAINTED PT-2.
- ALL INTERIOR EXPOSED STEEL TO BE PAINTED PT-3.
- DO NOT PAINT SWITCH PLATES OR ELECTRICAL DEVICES.
- PROVIDE TILE BACKER BOARD AT ALL WALLS AND COLUMNS SCHEDULED TO RECEIVE TILE.
- PROVIDE EXPANSION JOINTS IN FLOOR AND WALL TILE AT ALL EXPANSION JOINT LOCATIONS. CONFIRM LOCATIONS WITH ARCHITECT PRIOR TO INSTALLATION.
- AT ALL WALLS SCHEDULED TO RECEIVE TILE, INSTALL TILE PATTERN CENTERED ON EACH MAIN WALL.
- PROVIDE EPOXY GROUT AT ALL TOILET ROOMS. CONTRACTOR TO SUBMIT GROUT MANUFACTURER'S FULL LINE OF COLORS FOR ARCHITECT'S REVIEW AND FINAL SELECTION.
- PROVIDE SEALANT TO MATCH GROUT COLOR AT ALL TILE INSIDE CORNERS AND AT DOOR FRAMES.
- CHANGES IN FLOORING UP TO 1/4" MAY BE VERTICAL AND WITHOUT REDUCING EDGE TREATMENT. CHANGES IN FLOORING LEVEL BETWEEN 1/4" AND 1/2" SHALL BE BEVELED WITH A SLOPE NO GREATER THAN 1/2". IF CHANGES IN FLOORING LEVEL ARE GREATER THAN 1/2", NOTIFY ARCHITECT FOR DETAILS TO PROVIDE A COMPLIANT RAHP.
- ALL NEW FLOORING TRANSITIONS SHALL OCCUR AT CENTER OF DOOR LEAF UNLESS NOTED OTHERWISE.
- INSTALL LVT-1 PARALLEL TO DOOR IN ALL OFFICES.
- INSTALL TR-1 WITH ACCESSORIES AS NEEDED AT ALL EXPOSED VERTICAL AND HORIZONTAL TILE TERMINATIONS AND AT ALL TILED OUTSIDE WALL CORNERS UNLESS OTHERWISE NOTED.
- INSTALL TR-2 WHERE TILE AND EPOXY COVE BASE MEET.
- INSTALL TR-3 WHERE LVT TRANSITIONS TO SEALED CONCRETE.
- SLOPED AND RELATING FLOOR WHERE TRANSITIONS TO LVT. ENSURE CRISP STRAIGHT LINE AT SAME LEVEL AS LVT.
- REFER TO REFLECTED CEILING PLANS FOR CEILING TILE PATTERNS, SOFFIT LOCATIONS AND SIZES, AND CEILING AND SOFFIT HEIGHTS.
- ALL NEW ACOUSTICAL CEILING TILE PANELS AND GRID TO BE CENTERED IN ROOM OR AREA SO THAT NOT LESS THAN ONE HALF OF A TILE PANEL WIDTH IS INSTALLED AT ROOM PERIMETER UNLESS NOTED OTHERWISE. INSTALL ALL LIGHT FIXTURES, FIRE SUPPRESSION AND ALARM DEVICES, AND HVAC EQUIPMENT CENTERED IN TILES.
- ALL GYPSUM BOARD CEILINGS AND SOFFITS TO BE PAINTED PT-3.
- ALL EXPOSED DECK STRUCTURE, BATTS, DUCTS, WIRING, AND ASSOCIATED COMPONENTS TO BE PAINTED WITH DRYFALL TO MATCH PT-3. DO NOT PAINT LIGHT FIXTURES OR COMPONENTS WITH ACOUSTIC GRID CEILING.
- FIELD MEASURE AND VERIFY ALL DIMENSIONS PRIOR TO FABRICATION OF NEW MILLWORK.
- ALL SOLID SURFACE COUNTERTOPS AND FLASHINGS TO BE 95-1.
- ALL COUNTERS AND SINKS TO BE SEALANT AT WALL AND CHANGES IN PLANE.
- INSTALL CABINET FULL CP-1 AT ALL DOORS AND DRAWERS IN MILLWORK. ALL HINGES, LOCKS, AND OTHER EXPOSED HARDWARE SHALL BE OIL-RUBBED BRONZE.
- INSTALL WINDOW SHADE WS-1 AT ALL EXTERIOR WINDOWS.

FINISH LEGEND

FLOOR FINISH	WALL FINISH CONTINUED	MISCELLANEOUS
LVT-1 LUXURY VINYL TILE MANUF. METRO SURFACES STYLE: TIMBER GROVE I 1559V SIZE: 6" X 48" THICKNESS: 5MM WEAR LAYER: 20 ML COLOR: LATTICE-V2 01000 INSTALL: STAGGER	T-3 WALL TILE TAN MANUF. METRO SURFACES STYLE: COLOR STORY SIZE: 4X12 COLOR: CALM GLOSS 0935 INSTALL: 33% OFFSET	ACRYLIC PANEL MANUF. 3FORM STYLE: VARIA COLOR WEAVE SIZE: THICKNESS: 1/4" COLOR: TO BE SELECTED FROM MANUFACTURER'S STANDARD LINE FINISH: SANDSTONE EDGE: SQUARED, SAW CUT FINISH
EP-1 EPOXY FLOORING MANUF. SHERWIN WILLIAMS STYLE: RESULOR DECO QUARTZ BC23 COLOR: COCONUT SUGAR	T-4 WALL TILE MAUIE MANUF. METRO SURFACES STYLE: COLOR STORY SIZE: 4X12 COLOR: BLUSH GLOSS 0923 INSTALL: 33% OFFSET	TR-1 EXTERIOR TILE CORNER TRIM MANUF. SCHLUTER PROFILE: RONDEC COLOR: TO BE SELECTED FROM MANUFACTURER'S STANDARD LINE
SC-1 SEALED CONCRETE MANUF. SHERWIN WILLIAMS STYLE: HIG CLASHIELD WATER BASED WET LOOK CONCRETE SEALER COLOR: CLEAR	WC-1 WALLCOVERING MANUF. WALLQUEST STYLE: CARL ROBINSON 17-LOFT QUEENWAY 94 COLOR: SAND CR91901	TR-2 TILE TO EPOXY BASE TRIM MANUF. SCHLUTER PROFILE: JOLLY COLOR: TO BE SELECTED FROM MANUFACTURER'S STANDARD LINE
BASE FINISH	WC-2 WALLCOVERING MANUF. HDC INTERIOR SOLUTIONS STYLE: MODERNIZE COLOR: POOL PARTY 162410	TR-3 LVT TO CONCRETE TRANSITION MANUF. TARKET STYLE: JOHNSONITE REDUCER COLOR: TO BE SELECTED FROM MANUFACTURER'S STANDARD LINE
RB-1 RUBBER BASE MANUF. SHAW CONTRACT STYLE: FINISHWORK COVE COLOR: TO BE DETERMINED SIZE: 4" H WITH TOE 168CA	FRP-1 FIBERGLASS REINFORCED PLASTIC 	

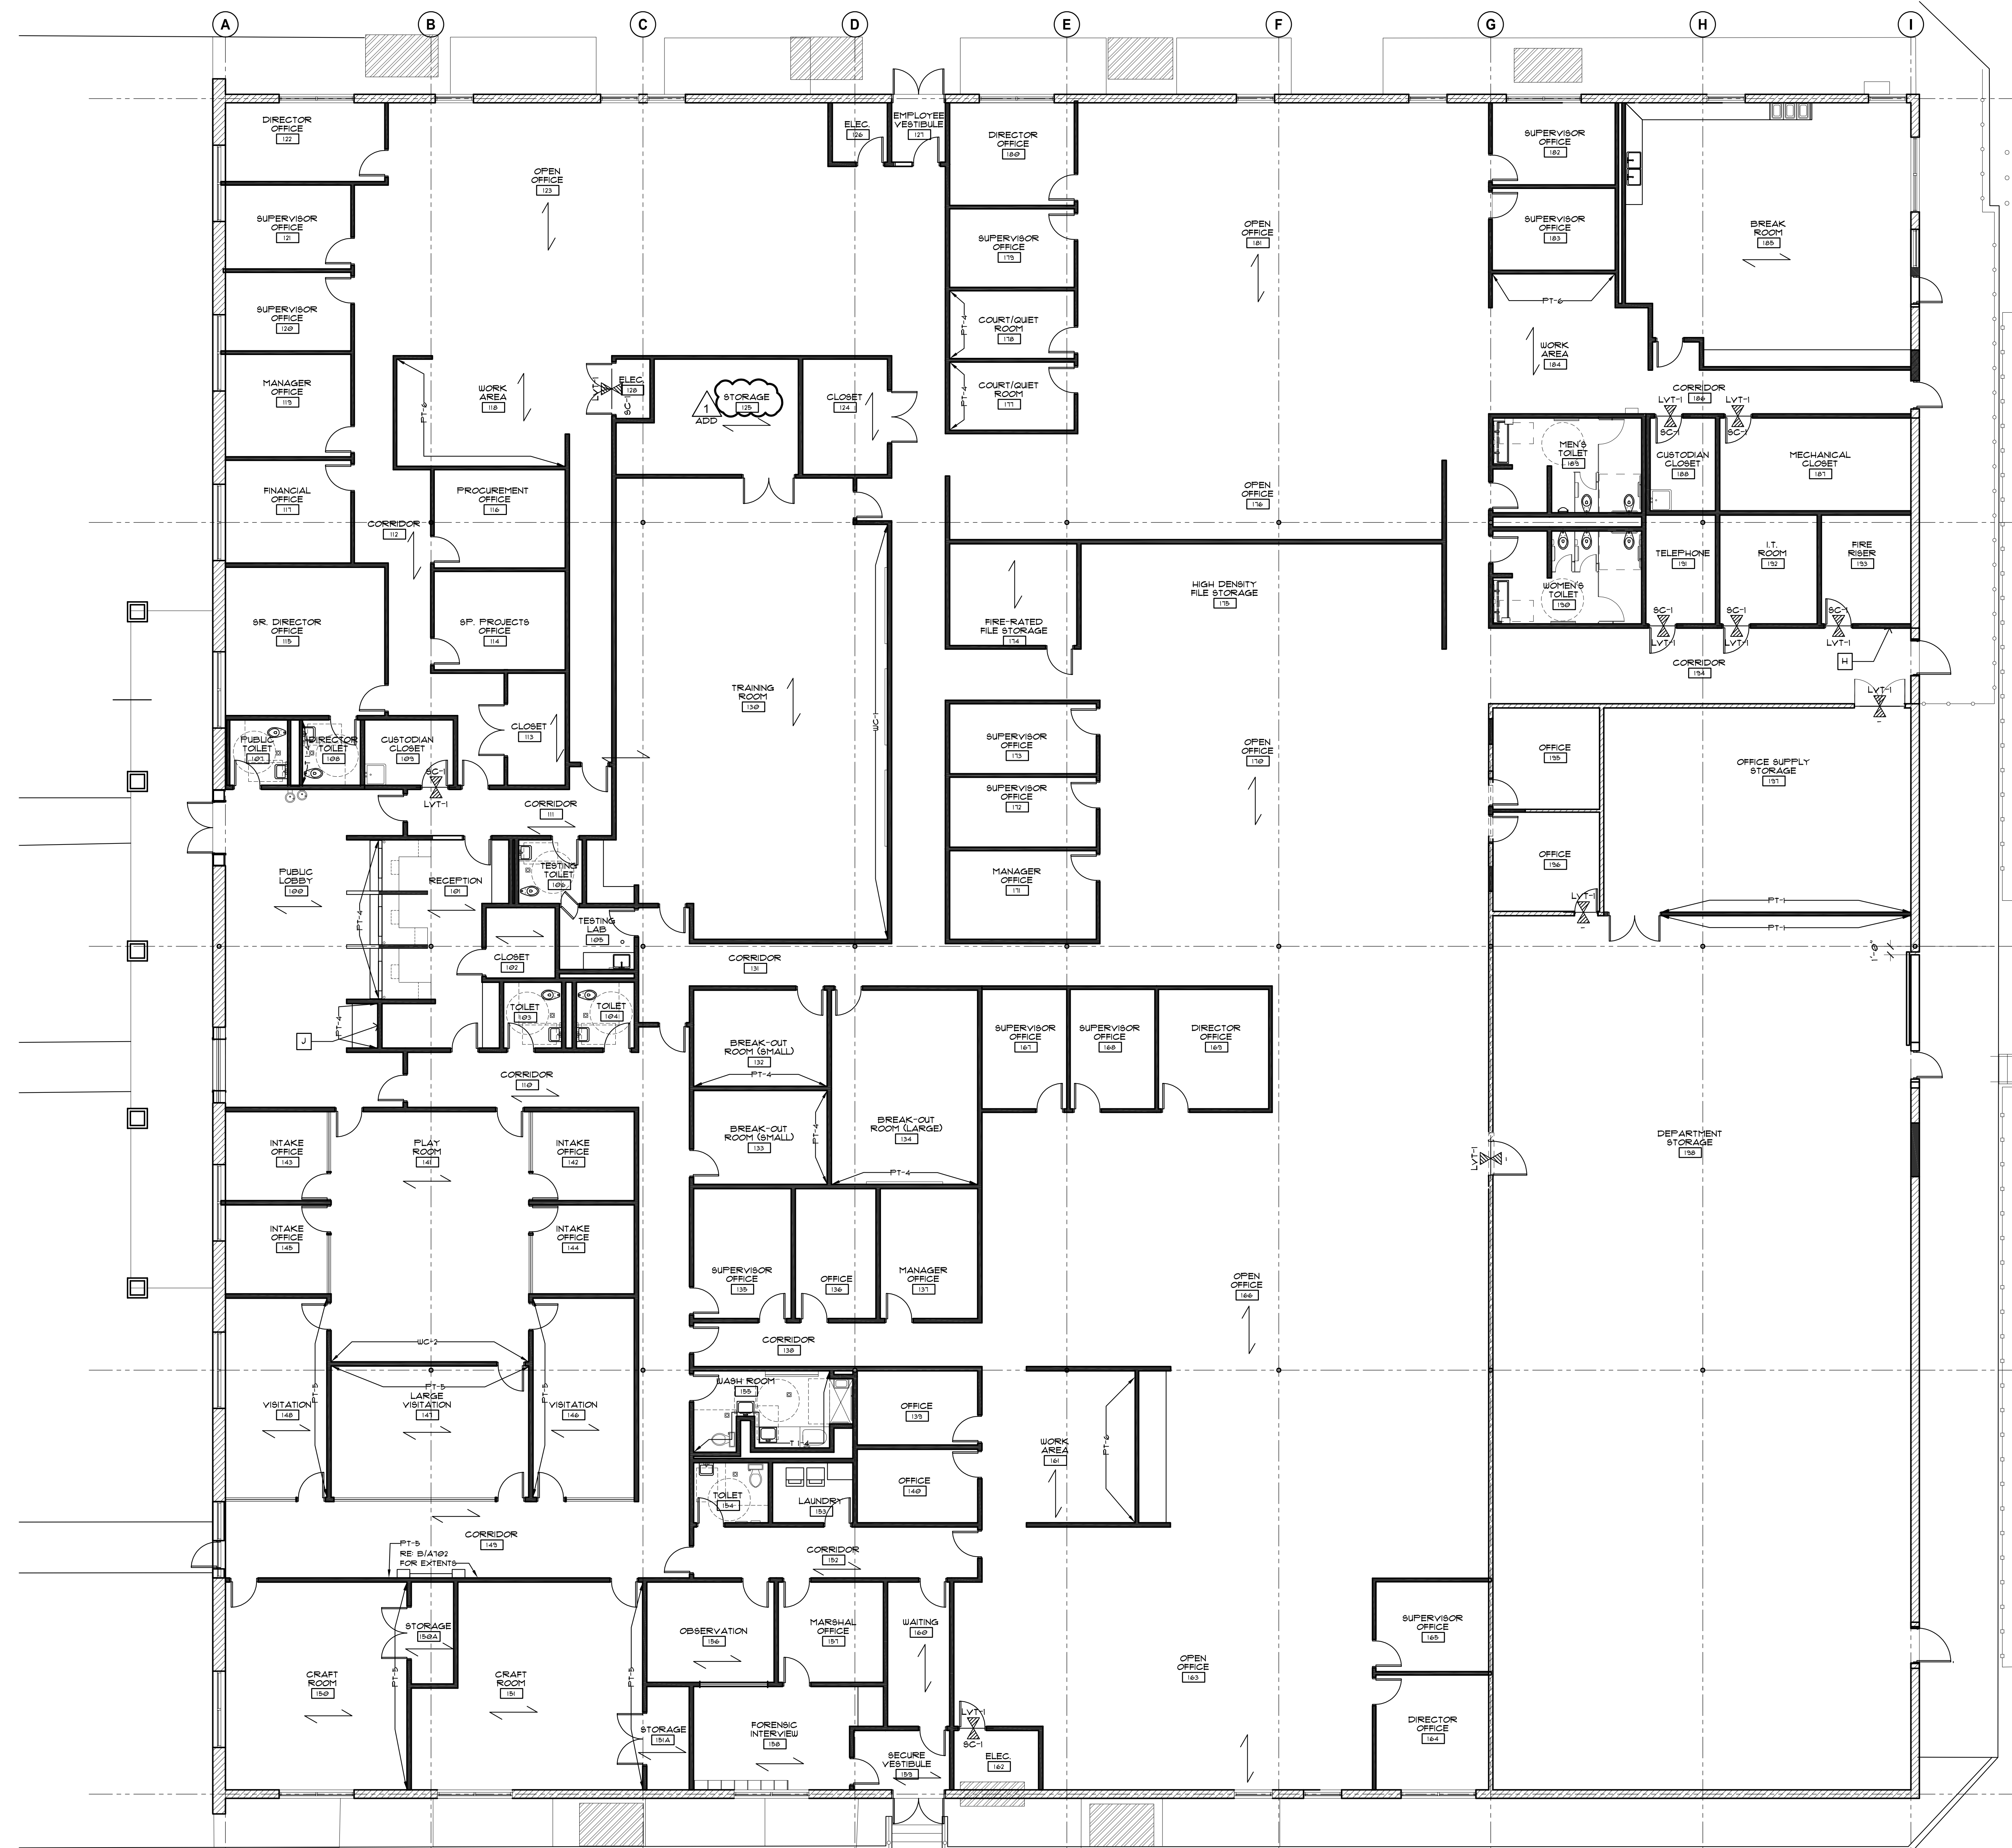

**FINISH LEGEND**

	FLOORING TRANSITION, TYPICAL
	FLOORING DIRECTION, TYPICAL
	SIGN TYPE, RE: ID102

**A FINISH FLOOR PLAN**  
 SCALE: 1/8" = 1'-0"  
 NORTH



**CHEROKEE NATION TAHLEQUAH  
 ICW OFFICE INTERIOR RENOVATION**

3227 S. MUSKOGEE AVE., TAHLEQUAH, OK 74464  
**ID101**  
 FINISH FLOOR PLAN



BLUE RIVER PROJECT NUMBER:  
**20210121.45**

ISSUE DATE:  
**JULY 15, 2024**

ISSUE:  
**CONSTRUCTION DOCUMENTS**

OTHER ISSUE DATES:

NO.	DESCRIPTION	DATE
1	ADDENDUM	08/15/2024

SHEET NAME:  
**FINISH FLOOR PLAN**

SHEET NUMBER:  
**ID101**













© 2024 COPYRIGHT BLUE RIVER ARCHITECTS, LLC

**SIGNAGE NOTES**

- INSTALL ONE (1) SIGN 'E' AT EACH EXIT DOOR. RE: SIGNAGE SCHEDULE FOR VESTIBULES.
- RE: A/D/D/1 FOR LOCATION OF SIGN TYPE 'J'.
- RE: A/D/D/1 FOR LOCATION OF SIGN TYPE 'H'.
- PROVIDE FOUR (4) EVACUATION PLAN SIGNS. SIGN TYPE 'D'. COORDINATE LOCATIONS WITH OWNER. RE: K/D/D/3 FOR STANDARD MOUNTING LOCATION OF ROOM SIGNAGE.
- PROVIDE BACKING PLATE OF COORDINATING MATERIAL TO OPPOSITE SIDE OF GLASS WHERE SIGNS ARE INSTALLED ON WINDOWS OR STOREFRONT.

**SIGN SCHEDULE**

ROOM #	ROOM NAME	SIGN TYPE	TEXT ON SIGN	NOTES
100	PUBLIC LOBBY	F	EXIT	1 SIGN AT EACH DOOR INTO LOBBY FROM CORRIDORS
101	RECEPTION	L	(ROOM NAME AND NUMBER)	
102	CLOSET	L	(ROOM NAME AND NUMBER)	
103	TOILET	C	RESTROOM (ROOM NUMBER)	
104	TOILET	C	RESTROOM (ROOM NUMBER)	
105	TESTING LAB	L	(ROOM NAME AND NUMBER)	
106	TESTING TOILET	C	RESTROOM (ROOM NUMBER)	
107	PUBLIC TOILET	C	RESTROOM (ROOM NUMBER)	
108	DIRECTOR TOILET	C	RESTROOM (ROOM NUMBER)	
109	CUSTODIAN CLOSET	L	(ROOM NAME AND NUMBER)	
110	CORRIDOR	-	-	
111	CORRIDOR	-	-	
112	CORRIDOR	-	-	
113	CLOSET	L	(ROOM NAME AND NUMBER)	
114	SP. PROJECTS OFFICE	E	(ROOM NAME AND NUMBER)	
115	SR. DIRECTOR OFFICE	E	(ROOM NAME AND NUMBER)	
116	PROCUREMENT OFFICE	E	(ROOM NAME AND NUMBER)	
117	FINANCIAL OFFICE	E	(ROOM NAME AND NUMBER)	
118	WORK AREA	-	-	
119	MANAGER OFFICE	E	(ROOM NAME AND NUMBER)	
120	SUPERVISOR OFFICE	E	(ROOM NAME AND NUMBER)	
121	SUPERVISOR OFFICE	E	(ROOM NAME AND NUMBER)	
122	DIRECTOR OFFICE	E	(ROOM NAME AND NUMBER)	
123	OPEN OFFICE	-	-	
124	CLOSET	L	(ROOM NAME AND NUMBER)	
125	STORAGE	L	(ROOM NAME AND NUMBER)	
126	ELEC.	L	(ROOM NAME AND NUMBER)	
127	EMPLOYEE VESTIBULE	F	EXIT	1 SIGN AT DOOR INTO VESTIBULE FROM CORRIDOR
128	FILE	-	(ROOM NAME AND NUMBER)	
129	NOT USED	-	-	
130	TRAINING ROOM	M	(ROOM NAME AND NUMBER)	
131	CORRIDOR	-	-	
132	BREAK-OUT ROOM (SMALL)	M	(ROOM NAME AND NUMBER)	
133	BREAK-OUT ROOM (SMALL)	M	(ROOM NAME AND NUMBER)	
134	BREAK-OUT ROOM (LARGE)	M	(ROOM NAME AND NUMBER)	
135	SUPERVISOR OFFICE	E	(ROOM NAME AND NUMBER)	
136	OFFICE	E	(ROOM NAME AND NUMBER)	
137	MANAGER OFFICE	E	(ROOM NAME AND NUMBER)	
138	CORRIDOR	-	-	
139	OFFICE	E	(ROOM NAME AND NUMBER)	
140	OFFICE	E	(ROOM NAME AND NUMBER)	
141	PLAY ROOM	E	(ROOM NAME AND NUMBER)	
142	INTAKE OFFICE	E	(ROOM NAME AND NUMBER)	PROVIDE BACK PLATE
143	INTAKE OFFICE	E	(ROOM NAME AND NUMBER)	PROVIDE BACK PLATE
144	INTAKE OFFICE	E	(ROOM NAME AND NUMBER)	PROVIDE BACK PLATE
145	INTAKE OFFICE	E	(ROOM NAME AND NUMBER)	PROVIDE BACK PLATE
146	VISITATION	E	(ROOM NAME AND NUMBER)	
147	LARGE VISITATION	E	(ROOM NAME AND NUMBER)	
148	VISITATION	E	(ROOM NAME AND NUMBER)	
149	CORRIDOR	-	-	
150	CRAFT ROOM	E	(ROOM NAME AND NUMBER)	
150A	STORAGE	L	(ROOM NAME AND NUMBER)	
151	CRAFT ROOM	E	(ROOM NAME AND NUMBER)	
151A	STORAGE	L	(ROOM NAME AND NUMBER)	
152	CORRIDOR	-	-	
153	LAUNDRY	-	-	
154	TOILET	C	RESTROOM (ROOM NUMBER)	
155	WASH ROOM	E	WASH ROOM (ROOM NUMBER)	
156	OBSERVATION	C	(ROOM NAME AND NUMBER)	
157	MARSHAL OFFICE	E	(ROOM NAME AND NUMBER)	
158	FORENSIC INTERVIEW	E	(ROOM NAME AND NUMBER)	
159	SECURE VESTIBULE	F	EXIT	1 SIGN AT EACH DOOR INTO VESTIBULE
160	WAITING	E	(ROOM NAME AND NUMBER)	AT DOOR FROM CORRIDOR
161	WORK AREA	-	-	
162	ELEC.	L	(ROOM NAME AND NUMBER)	
163	OPEN OFFICE	-	-	
164	DIRECTOR OFFICE	E	(ROOM NAME AND NUMBER)	
165	SUPERVISOR OFFICE	E	(ROOM NAME AND NUMBER)	
166	OPEN OFFICE	-	-	
167	SUPERVISOR OFFICE	E	(ROOM NAME AND NUMBER)	
168	SUPERVISOR OFFICE	E	(ROOM NAME AND NUMBER)	
169	DIRECTOR OFFICE	E	(ROOM NAME AND NUMBER)	
170	OPEN OFFICE	-	-	
171	MANAGER OFFICE	E	(ROOM NAME AND NUMBER)	
172	SUPERVISOR OFFICE	E	(ROOM NAME AND NUMBER)	
173	SUPERVISOR OFFICE	E	(ROOM NAME AND NUMBER)	
174	FIRE-RATED FILE STORAGE	L	(ROOM NAME AND NUMBER)	
175	HIGH DENSITY FILE STORAGE	L	(ROOM NAME AND NUMBER)	
176	OPEN OFFICE	-	-	
177	COURT/QUIET ROOM	M	(ROOM NAME AND NUMBER)	
178	COURT/QUIET ROOM	M	(ROOM NAME AND NUMBER)	
179	SUPERVISOR OFFICE	E	(ROOM NAME AND NUMBER)	
180	DIRECTOR OFFICE	E	(ROOM NAME AND NUMBER)	
181	OPEN OFFICE	-	-	
182	SUPERVISOR OFFICE	E	(ROOM NAME AND NUMBER)	
183	SUPERVISOR OFFICE	E	(ROOM NAME AND NUMBER)	
184	WORK AREA	-	-	
185	BREAK ROOM	L	(ROOM NAME AND NUMBER)	
186	CORRIDOR	-	-	
187	MECHANICAL CLOSET	L	(ROOM NAME AND NUMBER)	
188	CUSTODIAN CLOSET	L	(ROOM NAME AND NUMBER)	
189	ROOM	A	(ROOM NAME AND NUMBER)	
190	WOMEN'S TOILET	B	WOMEN (ROOM NUMBER)	
191	TELEPHONE	L	(ROOM NAME AND NUMBER)	
192	IT ROOM	L	(ROOM NAME AND NUMBER)	
193	FIRE RISER	G	FIRE RISER	
194	CORRIDOR	-	-	
195	OFFICE	E	(ROOM NAME AND NUMBER)	
196	OFFICE	E	(ROOM NAME AND NUMBER)	
197	OFFICE SUPPLY STORAGE	L	(ROOM NAME AND NUMBER)	
198	DEPARTMENT STORAGE	L	(ROOM NAME AND NUMBER)	

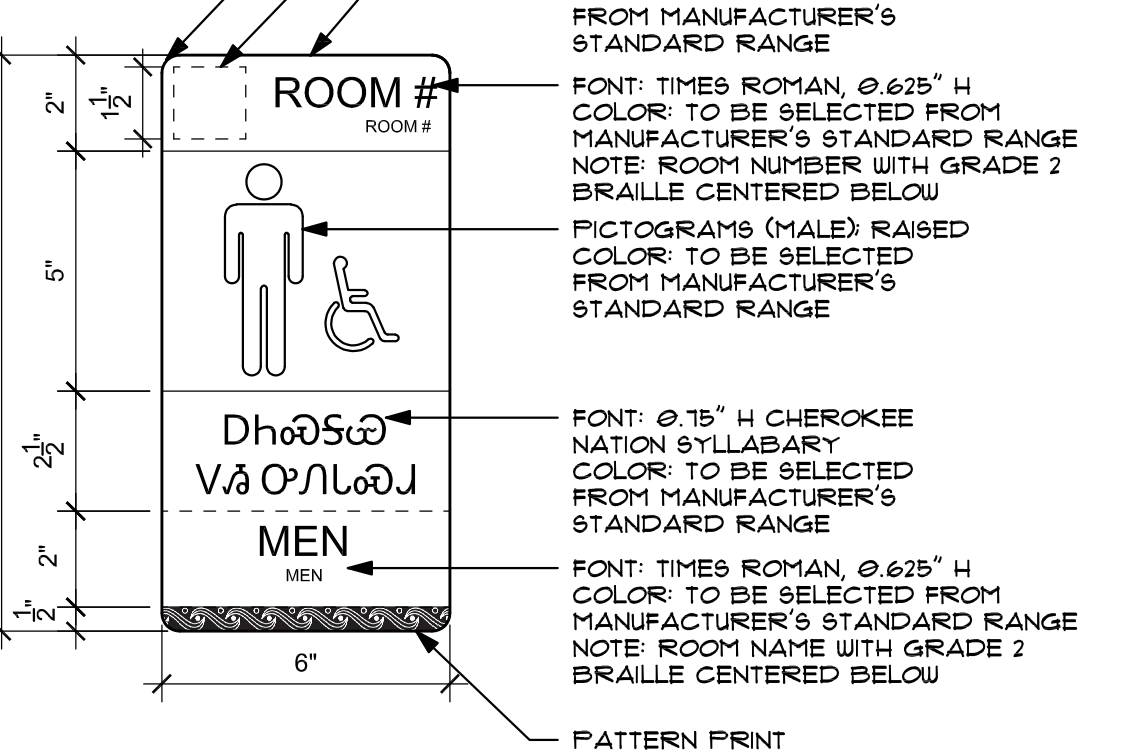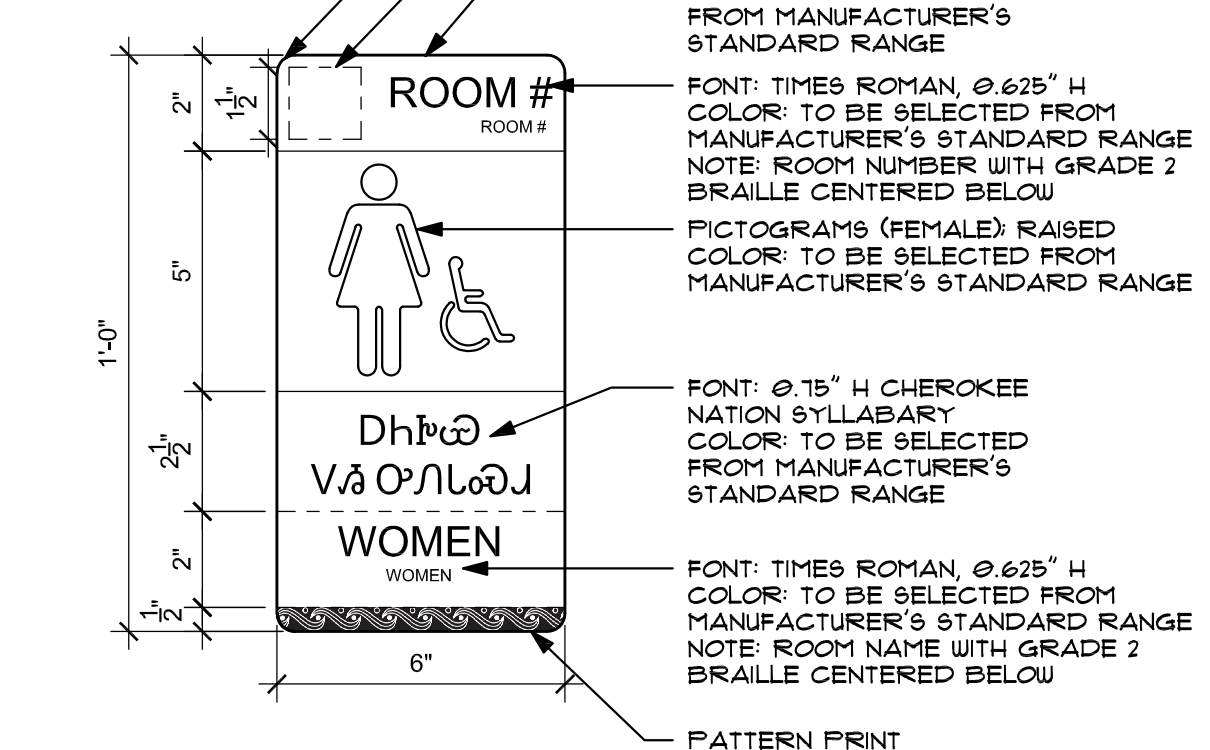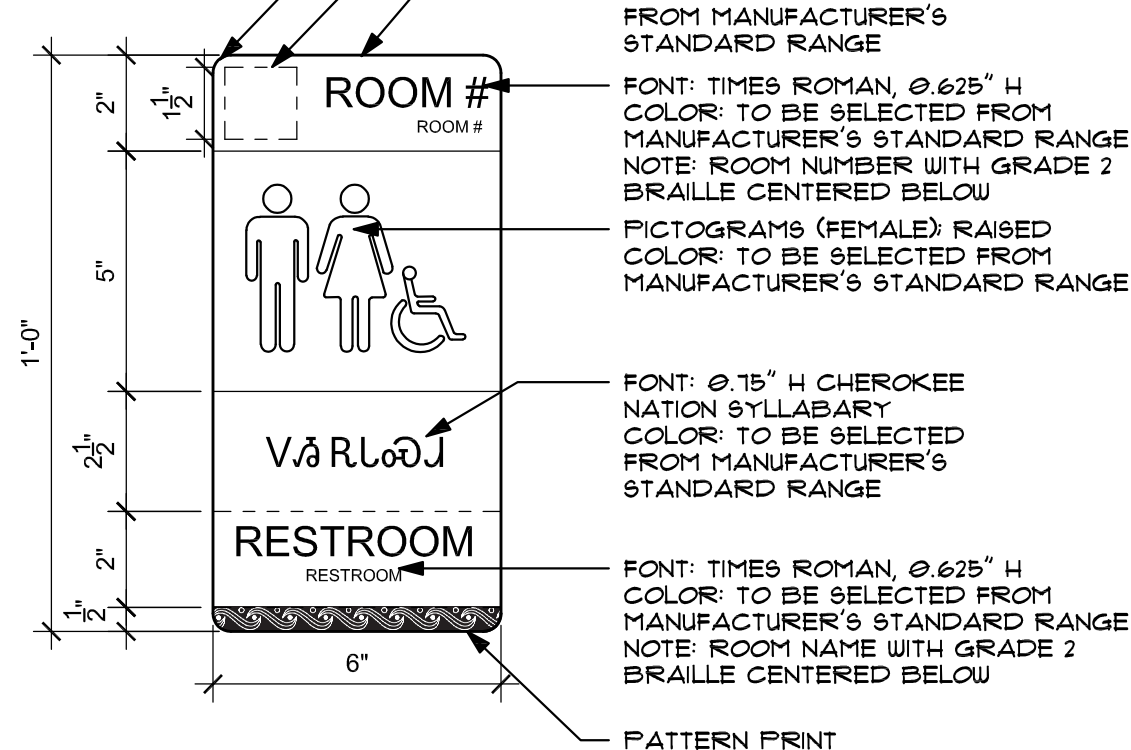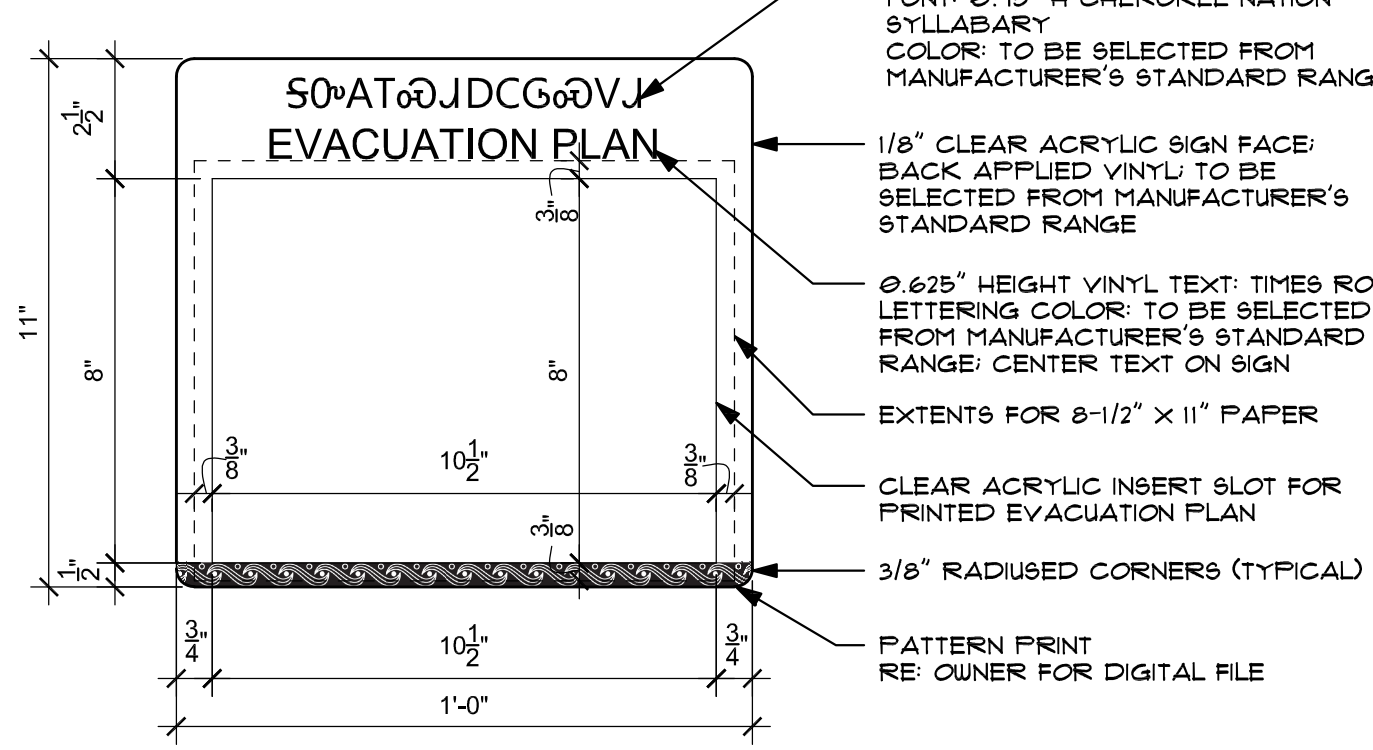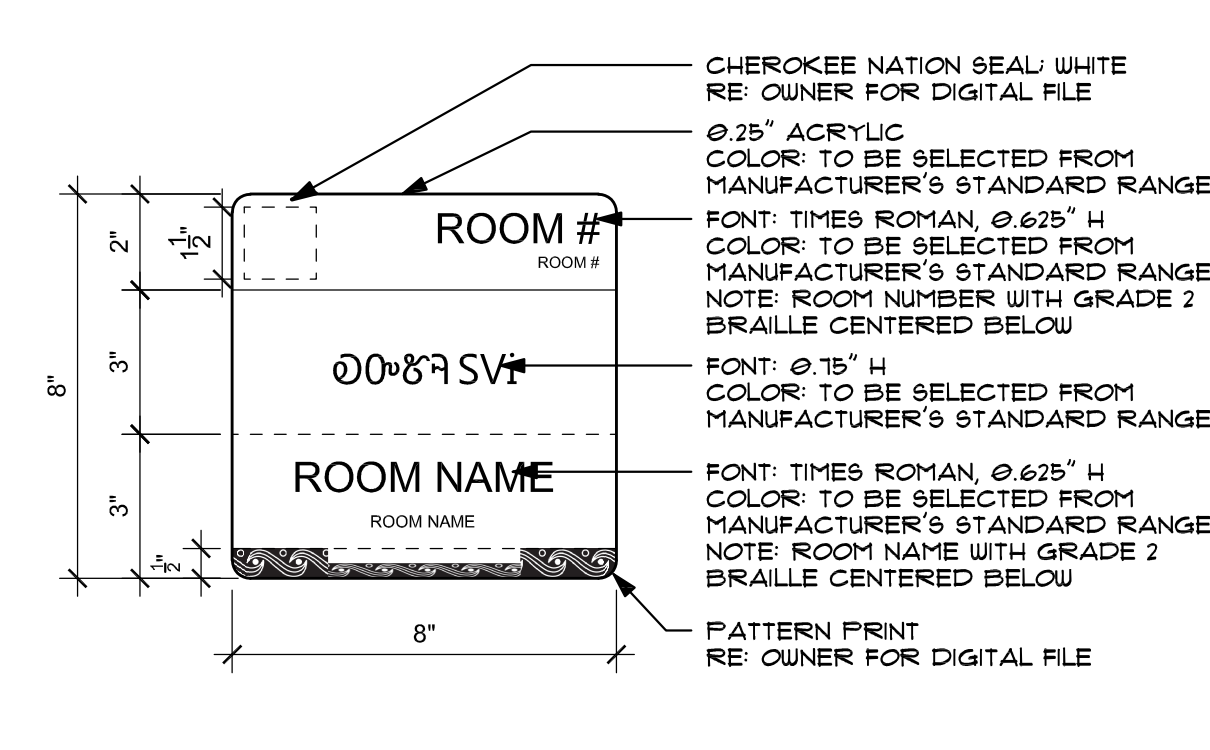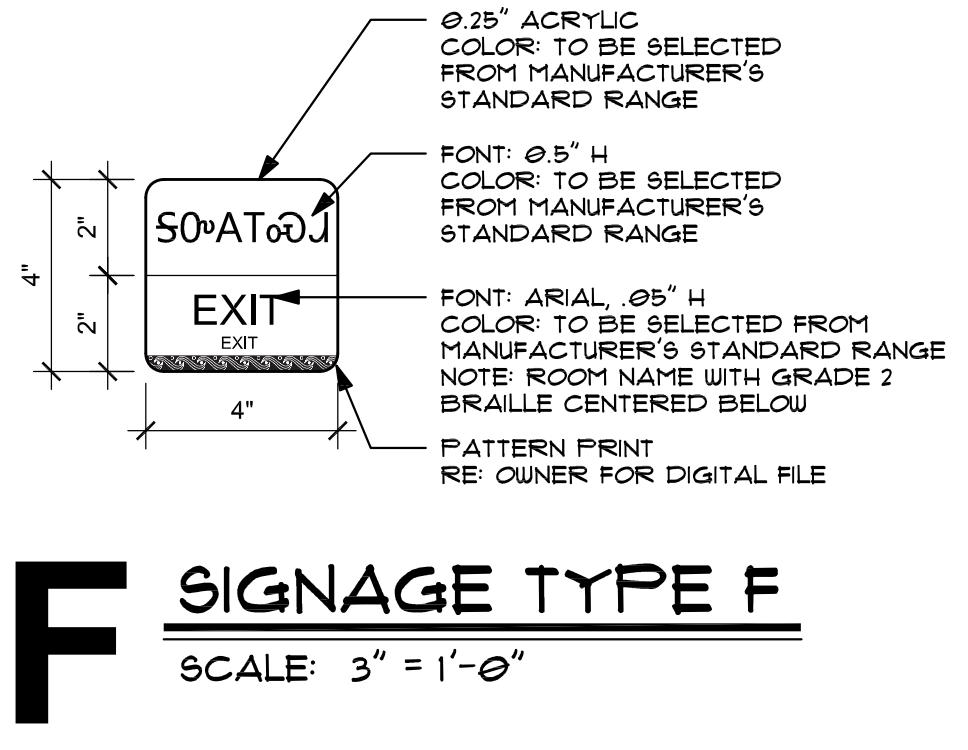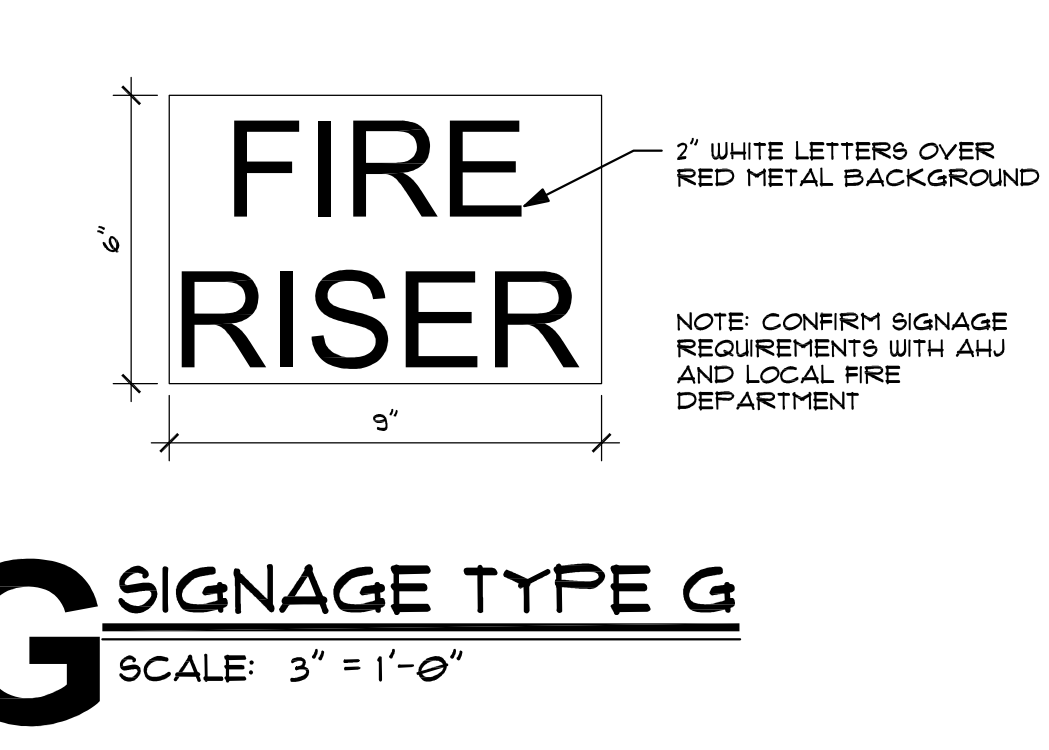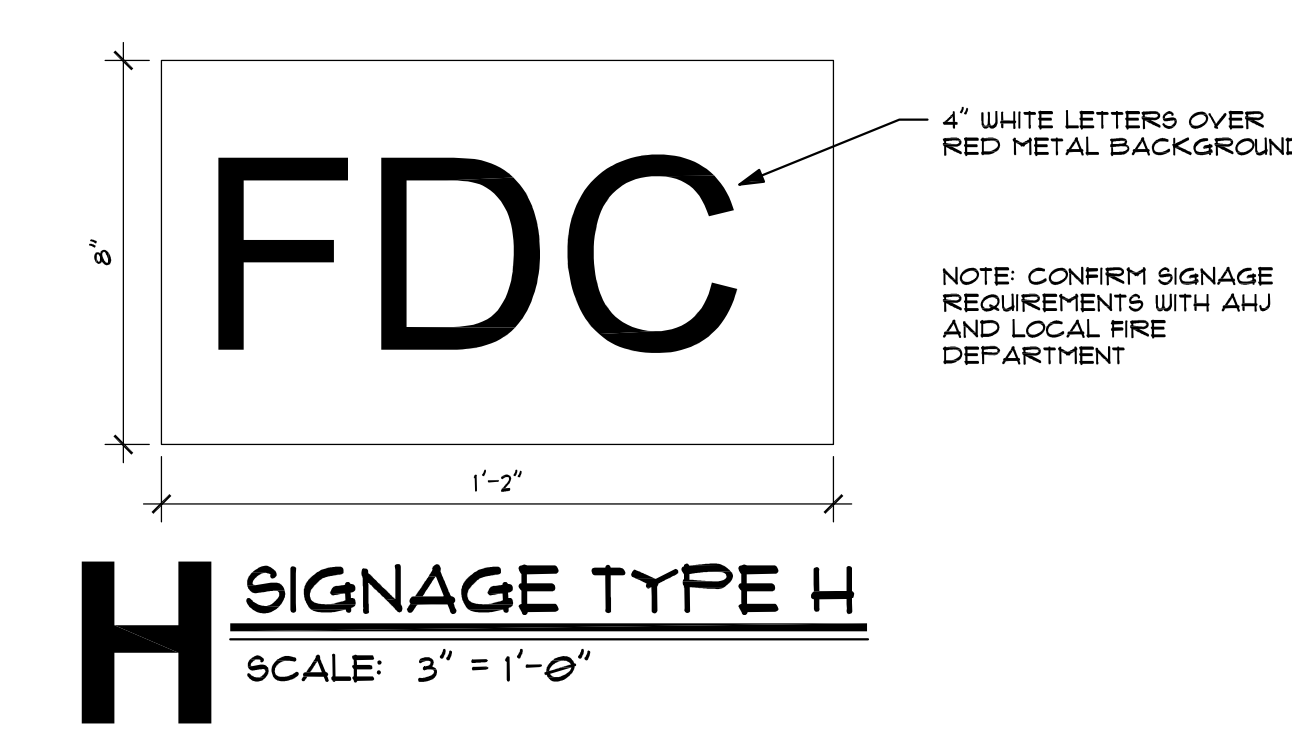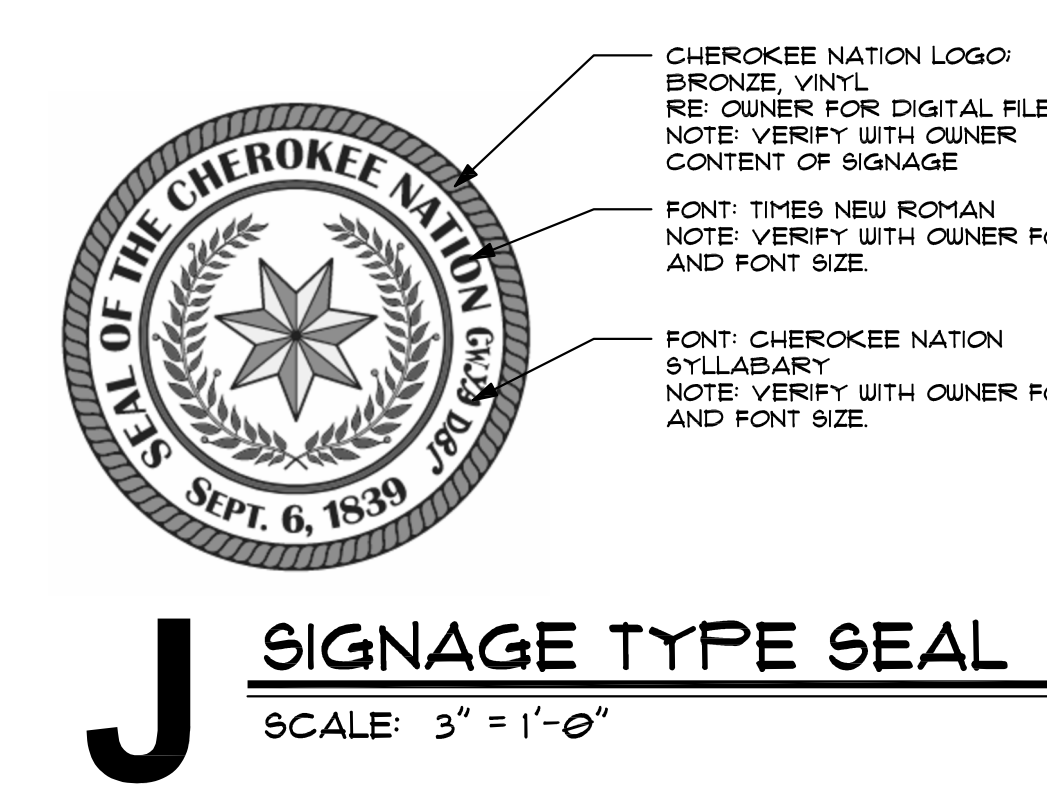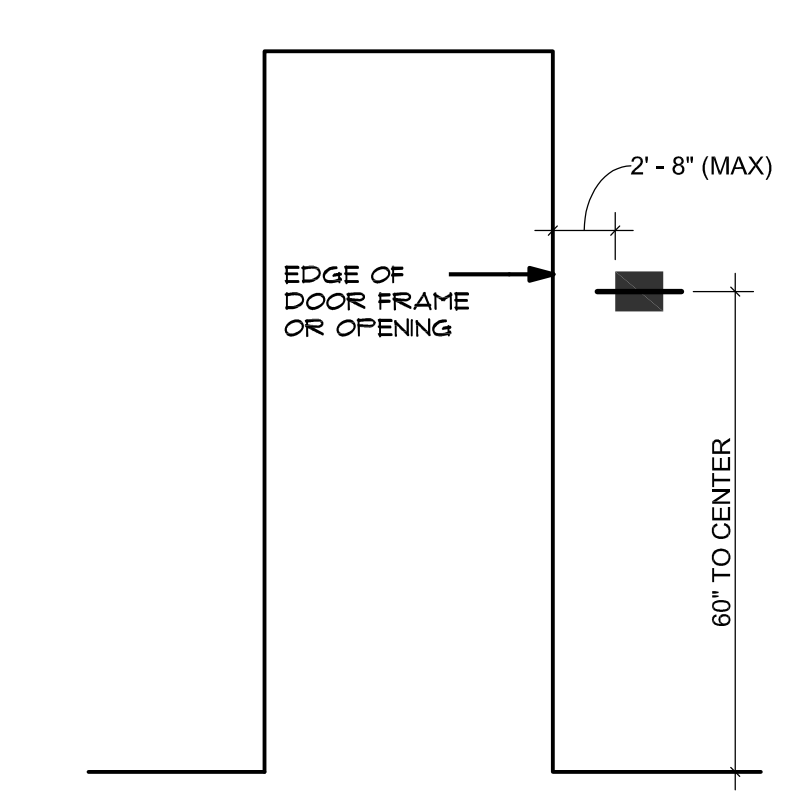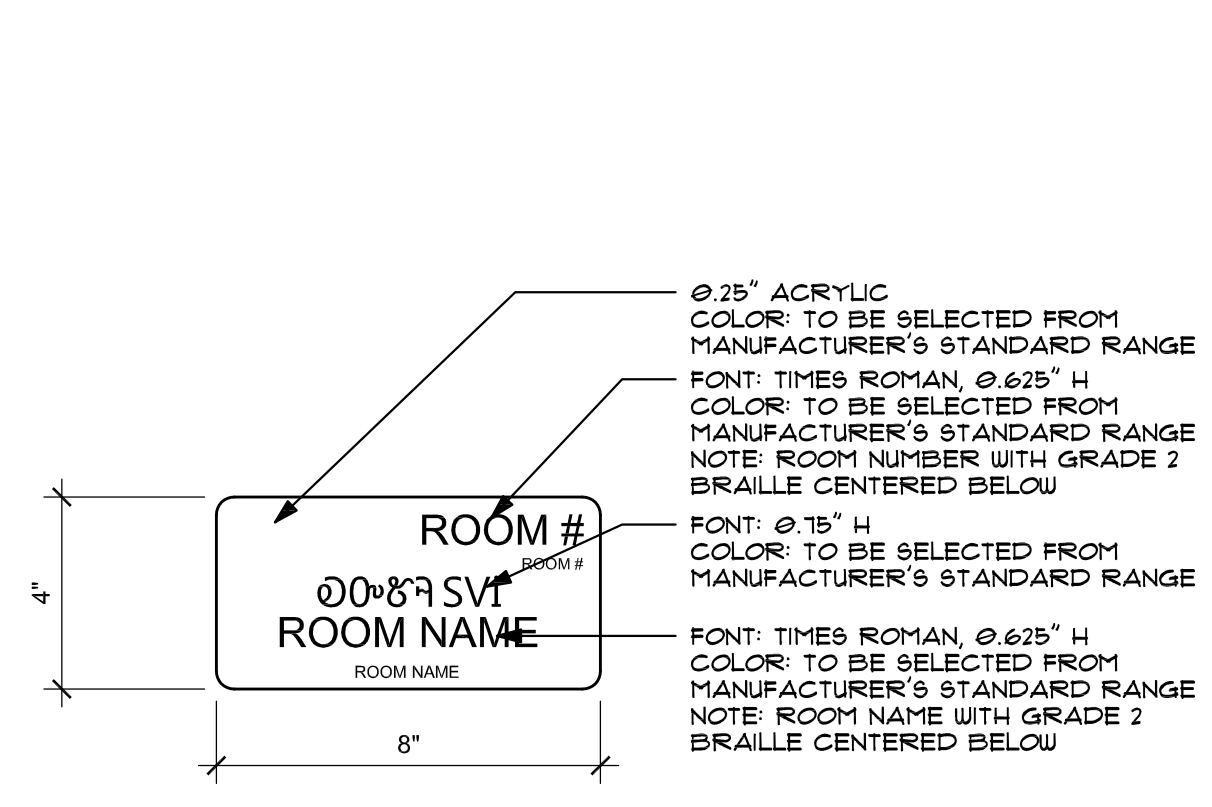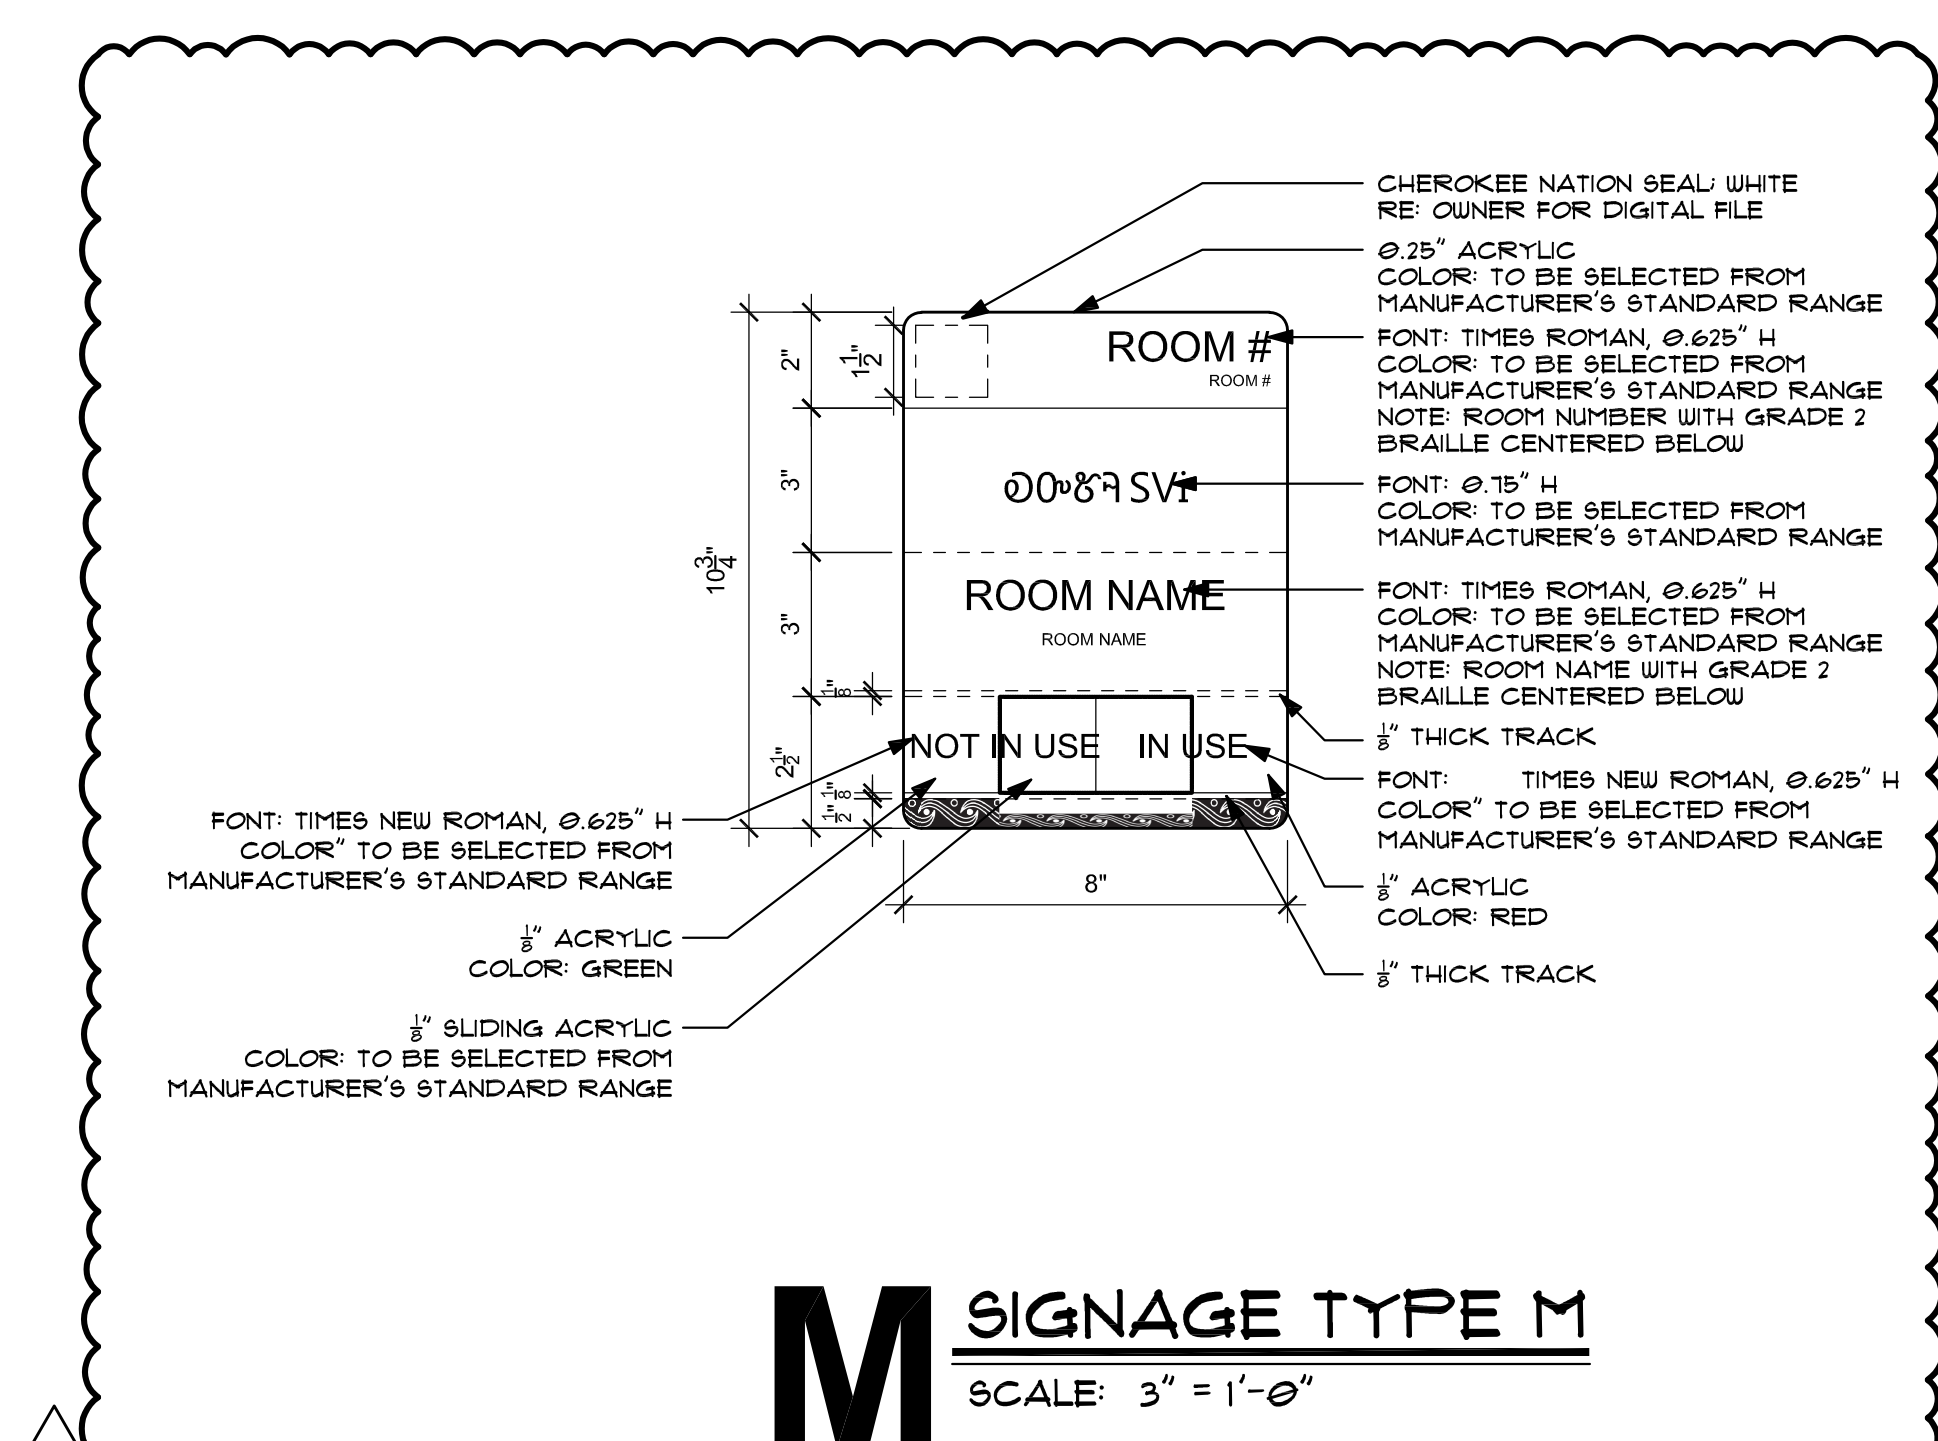

**CHEROKEE NATION TAHLEQUAH ICW OFFICE INTERIOR RENOVATION**  
 3227 S. MUSKOGEE AVE., TAHLEQUAH, OK 74464  
**ID102**  
 SIGNAGE SCHEDULE AND SIGNAGE TYPES



BLUE RIVER PROJECT NUMBER: 20210121.45  
 ISSUE DATE: JULY 15, 2024  
 ISSUE: **CONSTRUCTION DOCUMENTS**  
 OTHER ISSUE DATES: NO. DESCRIPTION DATE  
 1 ADDENDUM 08/15/2024

SHEET NUMBER: **ID102**  
 © 2024 COPYRIGHT BLUE RIVER ARCHITECTS, LLC