



- ### KEYNOTE LEGEND
- NEW FIRE EXTINGUISHER, FINAL LOCATION TO BE APPROVED BY CHEROKEE NATION RISK MANAGEMENT.
 - NEW ACCESSIBLE CONCRETE RAMP - NOT TO EXCEED 1/12 SLOPE.
 - NEW CONC RETAINING WALL W/ STONE VENEER & RAMP TO MATCH EXISTING STONE BASE ON BUILDING.
 - NEW METAL HANDRAIL/ GUARDRAIL @ RAMP & PLATFORM - POWDERCOAT - COLOR TBD.
 - REMOVE ALL LOOSE MASONRY & MORTAR - REINSTALL W/ IN-KIND MASONRY & MORTAR TO MATCH. CLEAN, REPAIR & REPOINT ENTIRE MASONRY FACADE UPON COMPLETION OF ALL NEW MASONRY INSTALLATION. RE: SPEC SECTIONS 04810, 04860, 04900, 04911 & NP5 PRESERVATION BRIEF 2.
 - RESTORED WOOD FRONT ENTRY WITH TRANSOM & SURROUND.
 - FIRE ALARM ANNUNCIATOR PANEL, FINAL LOCATION TO BE APPROVED BY CHEROKEE NATION RISK MANAGEMENT.
 - RESTORED 3 1/2" WOOD T&G FLOORING OVER 3/4" T&G SUBFLOOR OVER 2X4 VERT SLEEPERS OVER CONC SLAB ON GRADE. RE: STRUCTURAL.
 - RESTORED WOOD WINDOWS AND CASINGS W/ NEW WOOD OPERABLE SHUTTERS. RE: A502.
 - ABANDONED CHIMNEY FLUE. RE: STRUCT.
 - NEW MASONRY - TO BE RE-LACED INTO EXISTING MASONRY - MASONRY TO MATCH COLOR TEXTURE AND MORTAR OF EXISTING. RE: ELEVATIONS FOR EXISTING & NEW WINDOW CONFIGURATIONS. RE: GENERAL NOTE #6 & 7.
 - EXISTING TREADS AND RISERS - PROTECT DURING CONST.
 - PROVIDE GALVANIZED PAINTED METAL CAP AT CHIMNEY.
 - EXISTING HANDRAILS AND GUARD RAILS AT STAIRS - PROTECT DURING CONST.
 - NEW CONCRETE STOOP PROVIDE POSITIVE DRAINAGE AWAY FROM BUILDING.
 - NEW CONCRETE SIDEWALK. RE: LANDSCAPE.
 - NEW STONE SILL BEYOND & LINTEL ABOVE. RE: A201.
 - RESTORED WOOD REAR ENTRY & SURROUND.
 - SQ CUT CEDAR SHINGLES OVER #30 ASPHALT SATURATE FELT UNDERLAYMENT OVER 3/8" FRT FLYWOOD OVER EXISTING DECKING OVER RAFTER - REPLACE ALL DETERIORATED EXISTING DECKING IN-KIND. RE: STRUCT.
 - NEW MASONRY CHIMNEY - SEAL TOP. RE: A201 & STRUCT.

- ### LEGEND
- EXISTING EXTERIOR MULTIPLY THE BRICK LOAD BEARING MASONRY WALL
 - EXISTING INTERIOR PARTITION
 - NEW 0 HOUR PARTITION
- (A) RE: SHEET A501 FOR DOOR SCHEDULE
 (A) RE: SHEET A401 FOR PARTITION TYPES
 (A) RE: SHEET A502 FOR WINDOW TYPES & WINDOW SCHEDULE

- ### GENERAL NOTES
- ALL DIMENSIONS ARE TO NEW OR EXISTING FINISH FACE OF WALL.
 - EXTERIOR MASONRY TO MATCH COLOR COURSE AND BOND OF BRICK AT EXTERIOR CORNERS. CONTRACTOR TO FIELD VERIFY EXTENT OF MASONRY WORK.
 - CONTRACTOR SHALL REMOVE AND DELIVER TO OWNER FOR STORAGE ALL ITEMS DEEMED TO BE REUSED IN NEW CONSTRUCTION OR HISTORIC FABRIC.
 - ALL FIRE EXTINGUISHERS SHALL COMPLY WITH CHEROKEE RISK MANAGEMENT REQUIREMENTS AND NFPA 10 - PROVIDE 10 LB FIRE EXTINGUISHERS IN SEMI-RECESSED CABINETS. FINAL LAYOUT AND QUANTITY TO BE APPROVED BY THE CHEROKEE RISK MANAGEMENT.
 - CONTRACTOR TO PROVIDE ALL CONDUIT FOR CHEROKEE SECURE ACCESS SYSTEM - COORDINATE WITH OWNER REQUIREMENTS.
 - CONTRACTOR TO PROVIDE ALTERNATE TO THE BID PROVIDING REMOVAL OF ALL COMMON BOND BRICK ON FACADE OF BUILDING & REPLACING WITH FLEMISH BONDED BRICK TO MATCH EXISTING FLEMISH BOND BRICK. RE: SPEC SECTION 02320, ALT #3.
 - CONTRACTOR TO PROVIDE ALTERNATE TO THE BID PROVIDING REMOVAL OF ALL MISCOLORED BRICK WITH BRICK MATCHING FLEMISH BOND BRICK. RE: SPEC SECTION 02320, ALT #4.

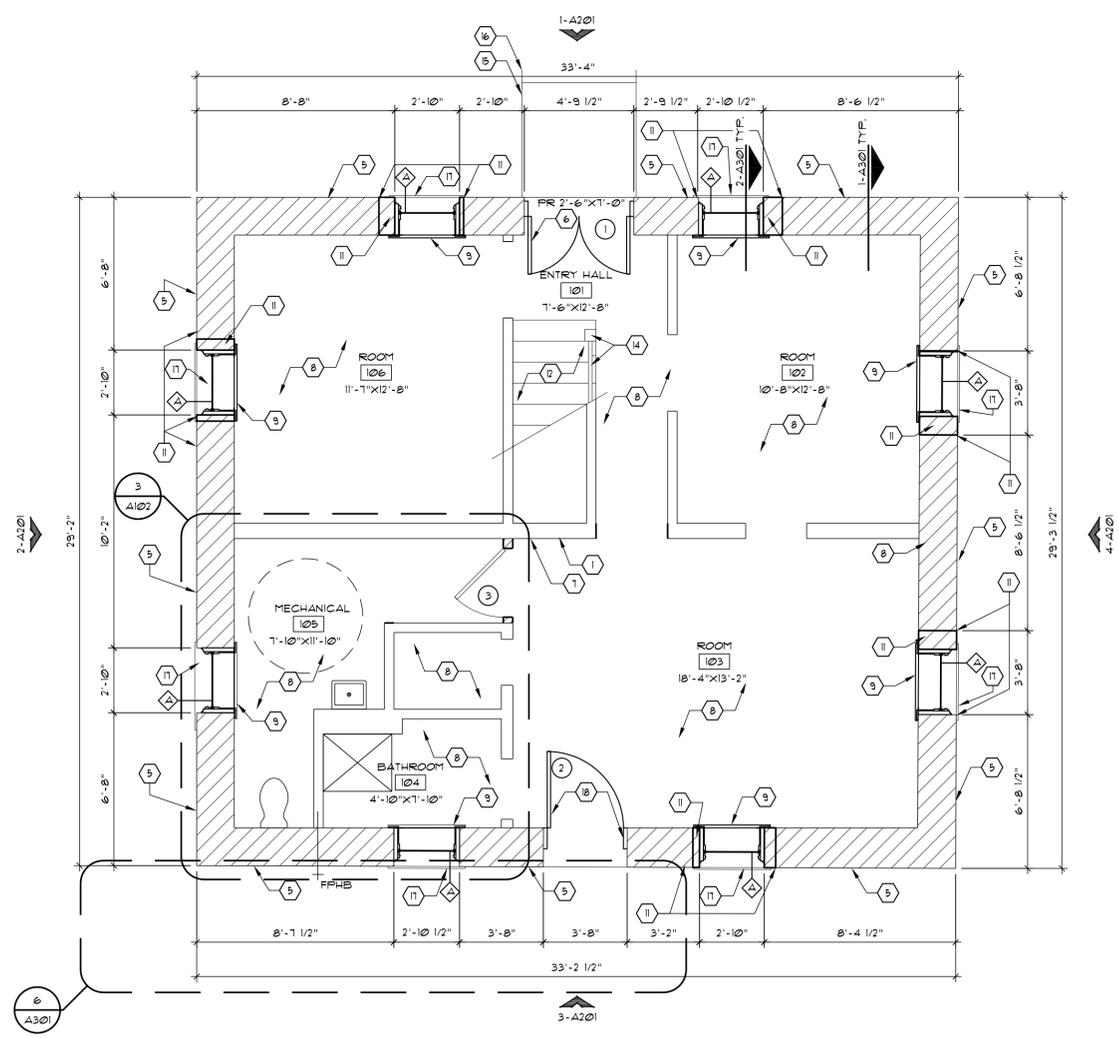

1 FIRST LEVEL FLOOR PLAN
 SCALE: 1/4"=1'-0"
 NORTH

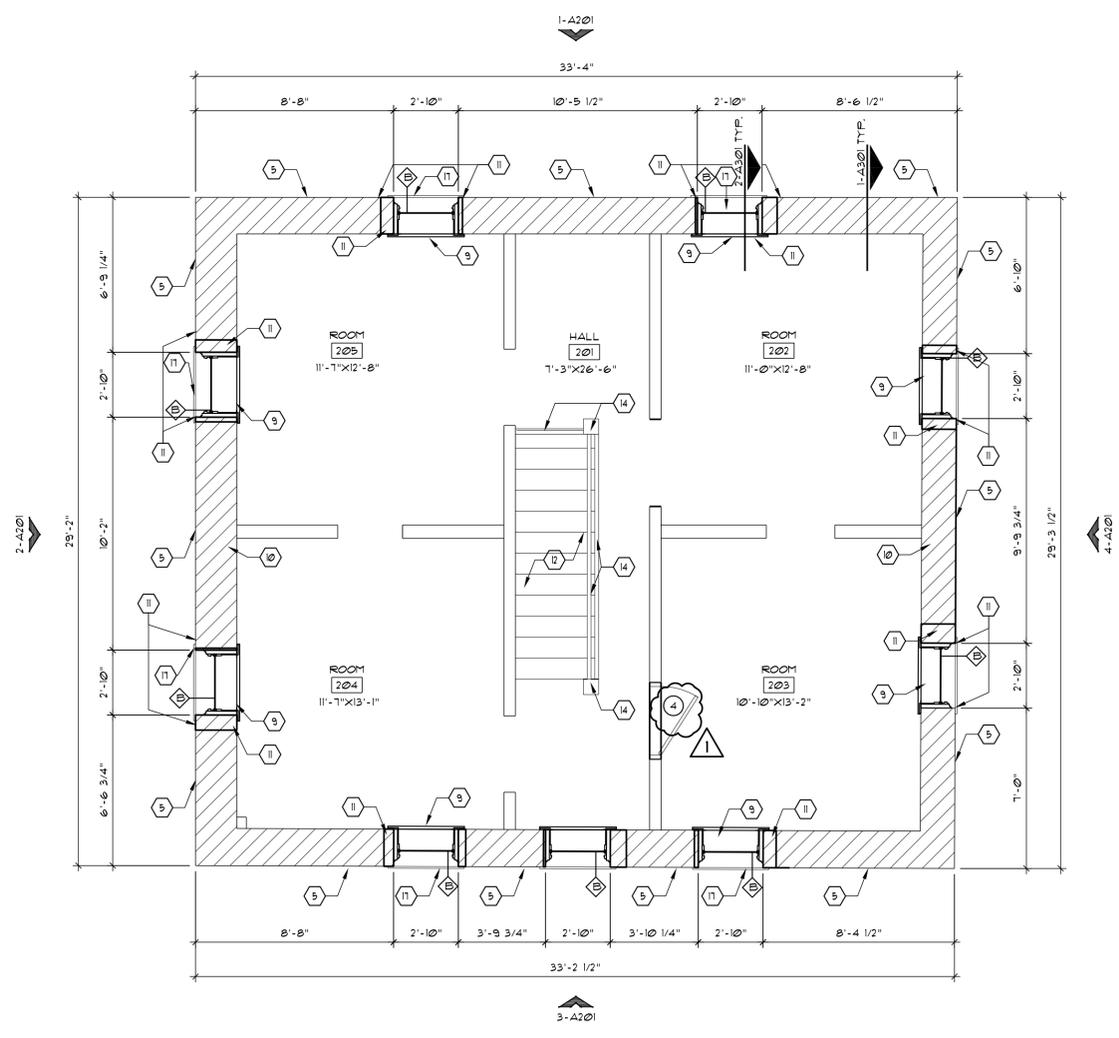

2 SECOND LEVEL FLOOR PLAN
 SCALE: 1/4"=1'-0"
 NORTH



DRAWN BY:	KPG
CHECKED BY:	KPG
ISSUED:	06/23/08
REVISIONS	
ADD #1	08/01/08