
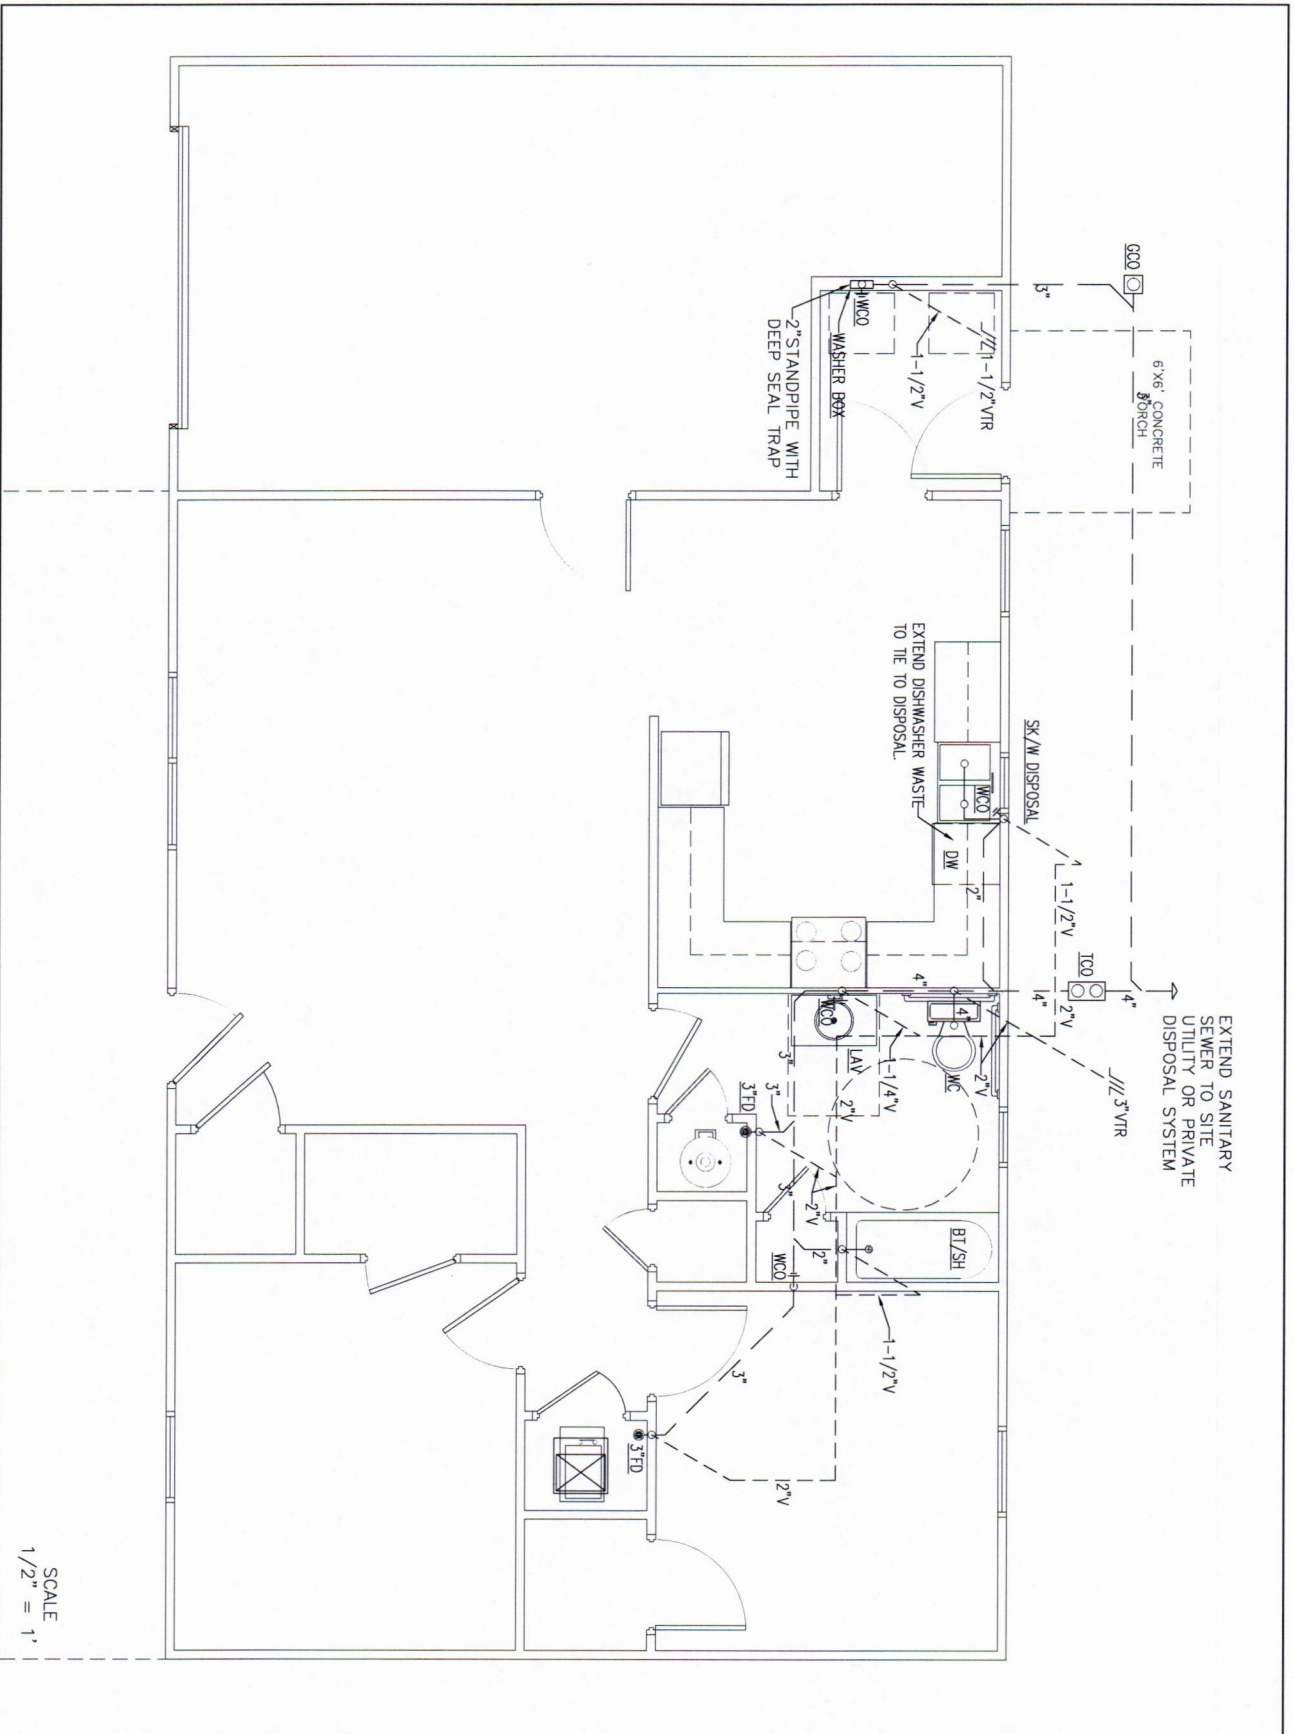


<p>Cherokee Nation 2 Bedroom ADA Left Garage Cabinet Elev/HVAC 1486 Square Feet</p>		 <p>ENGINEER KAS Gales Company Consulting Engineers 18772 Harmon Road Fayetteville, AR 72704 Wk. 479.361.9977 Cell 479.422.0763 Email: carl.d.gales@gmail.com</p>
DESIGNED BY:	APPROVED BY:	<p>NO. REVISION</p>
DRAWN BY:	DATE PREPARED:	
DATE	BY	<p>A103 SHEET NO.</p>



SCALE
1/2" = 1'


P101 SHEET NO.	NO.	REVISION	DATE	BY

Cherokee Nation
2 Bedroom ADA Left Garage
Waste and Vent Plumbing
Plan
1486 Square Feet


CLIENT: Cherokee Nation
Housing Authority


DESIGNED BY: APPROVED BY:
DRAWN BY: MDD CDD
DATE PREPARED:
July 2022

ENGINEER
KAS Gales Company
Consulting Engineers
18772 Harmon Road
Fayetteville, AR 72704
Wk. 479.361.9977 Cell 479.422.0763
Email: carl.d.gales@gmail.com

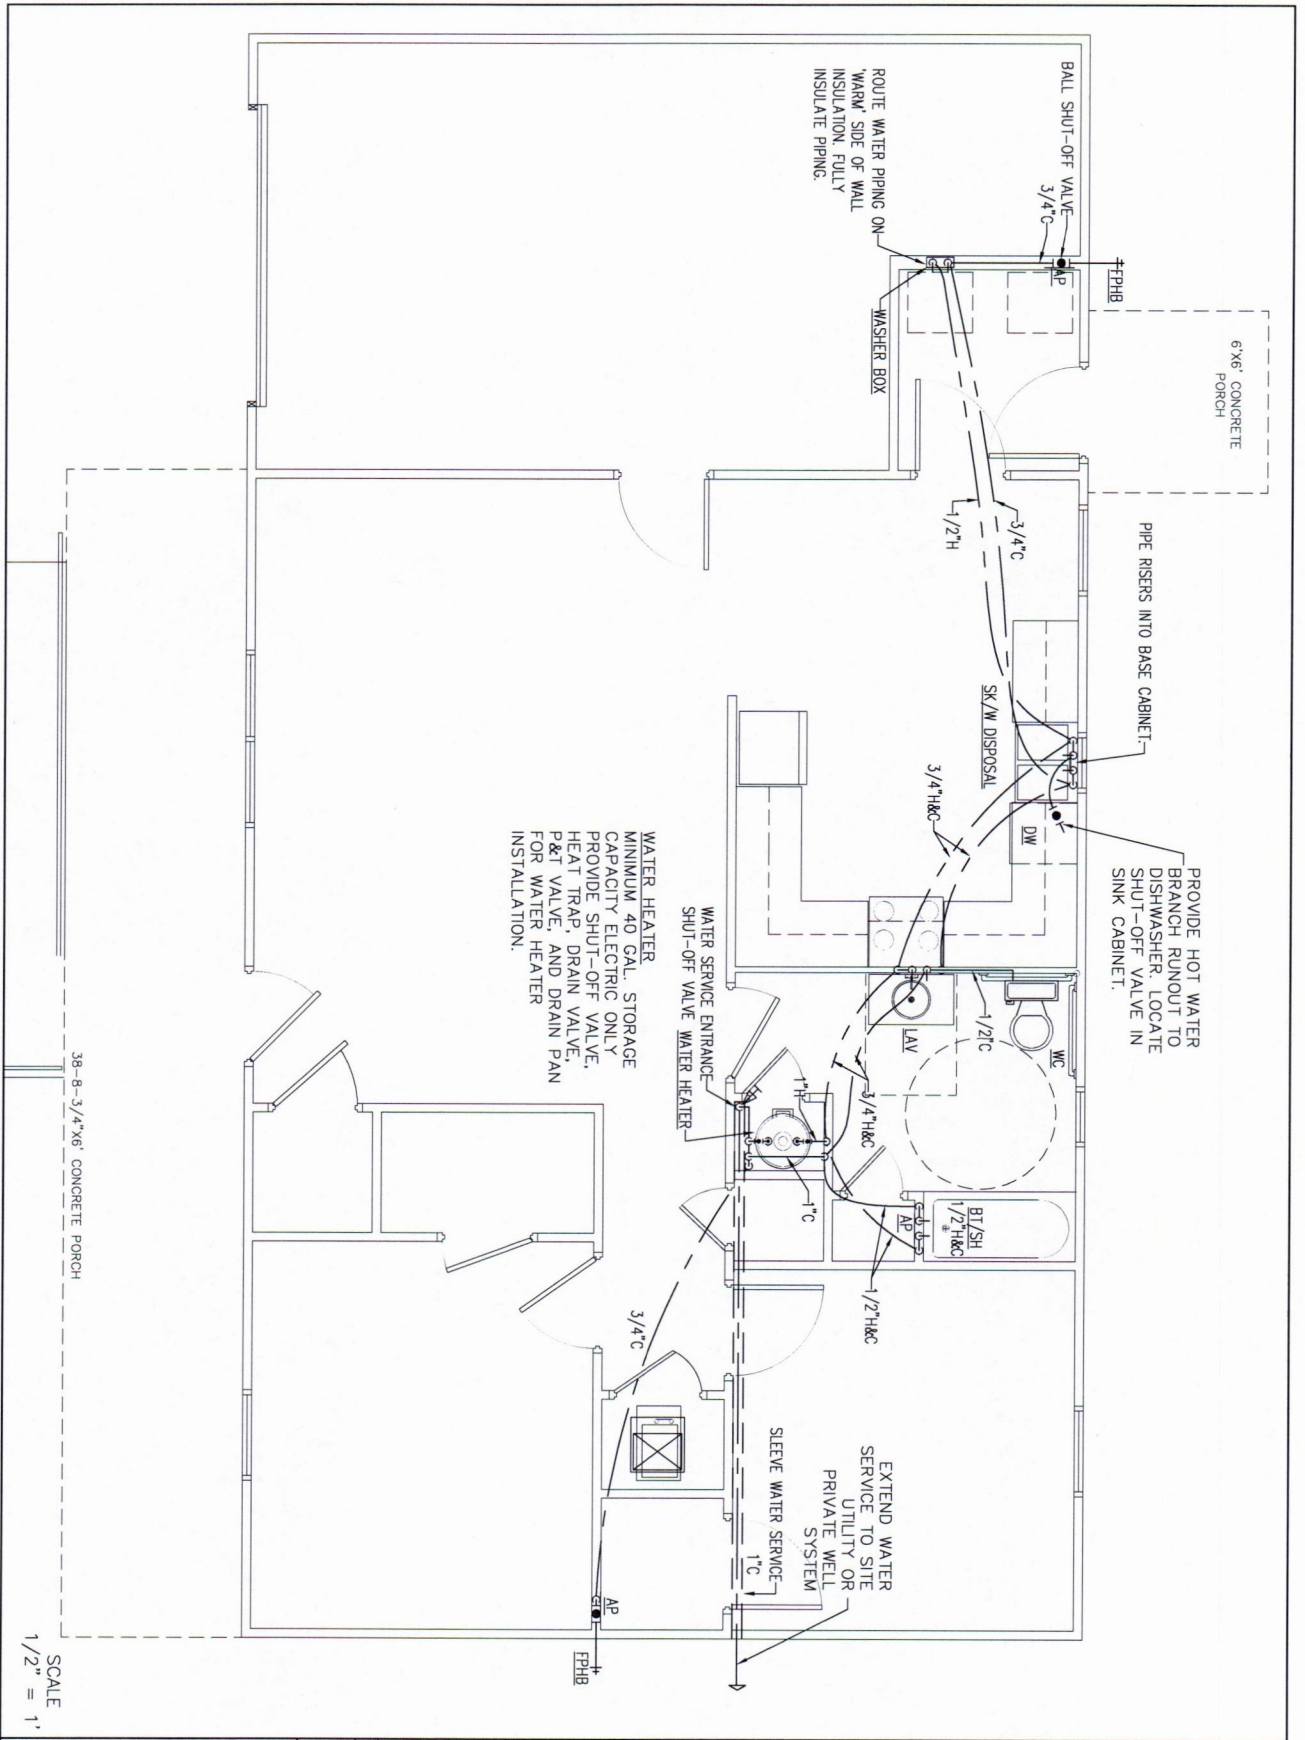


SCALE
1/2" = 1'

<p>Cherokee Nation 2 Bedroom ADA Left Garage Domestic Water Plan 1486 Square Feet</p>		 <p>ENGINEER KAS Gales Company Consulting Engineers 18772 Harmon Road Fayetteville, AR 72704 Wk. 479.361.9977 Cell 479.422.0763 Email: carl.d.gales@gmail.com</p>
<p>CLIENT: Cherokee Nation Housing Authority</p>		
DESIGNED BY	APPROVED BY:	
DRAWN BY:	DATE PREPARED:	
	NO. REVISION	DATE BY
<p>P102 SHEET NO.</p>		

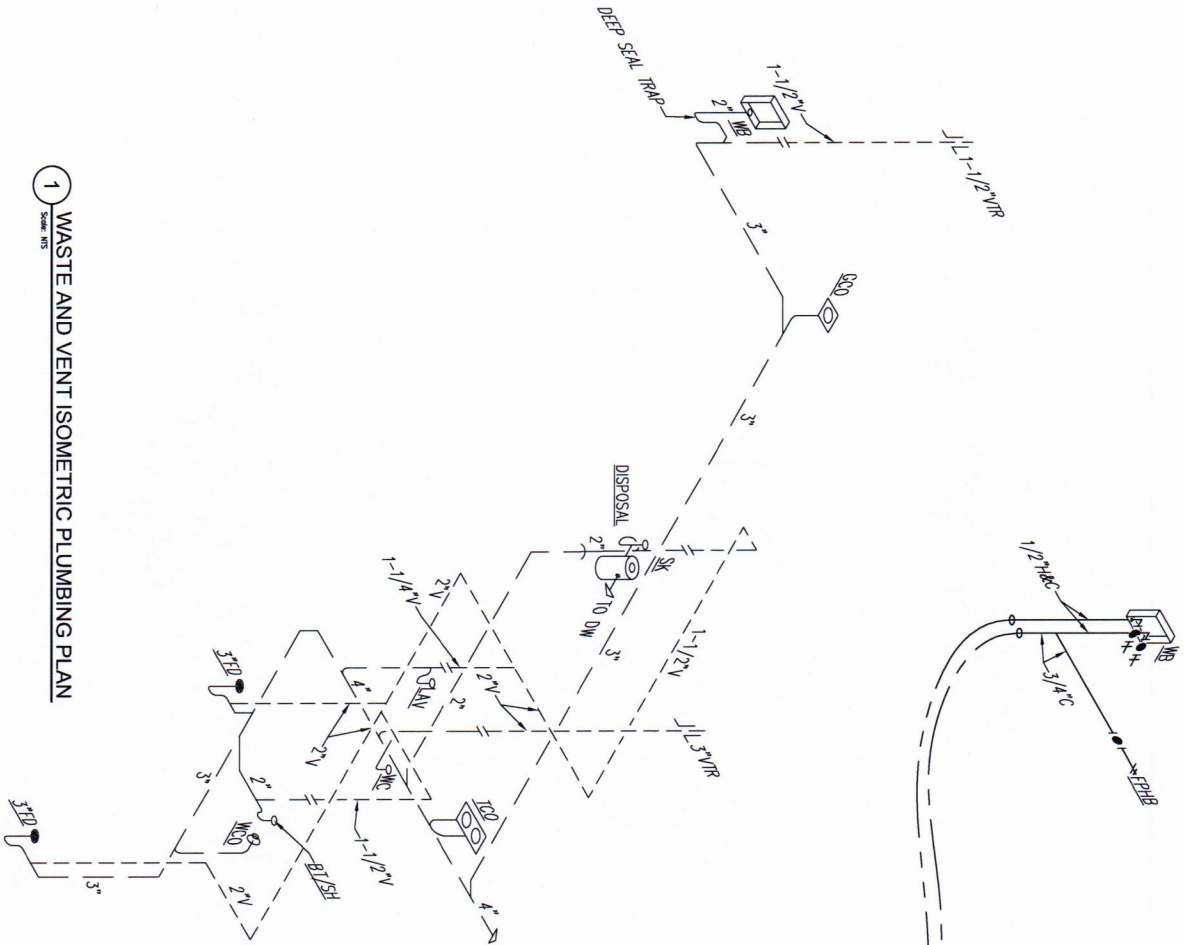


1 WASTE AND VENT ISOMETRIC PLUMBING PLAN
SCALE: NTS

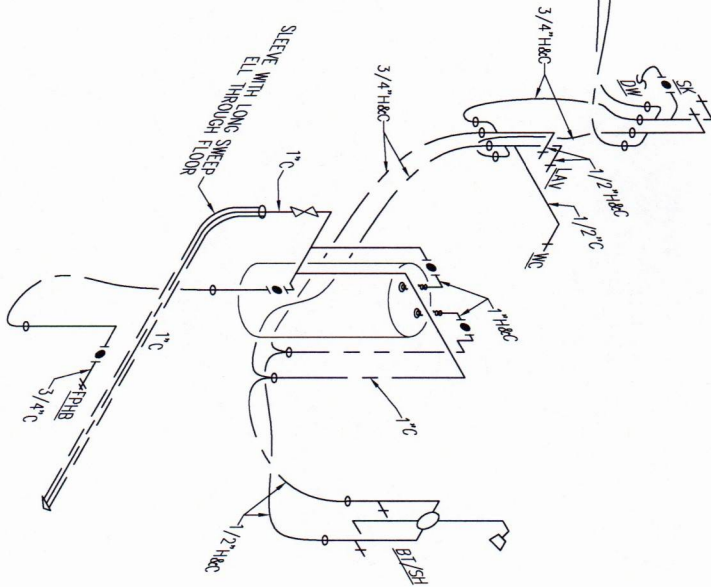


2 DOMESTIC WATER ISOMETRIC PLUMBING PLAN
SCALE: NTS

SCALE
1/2" = 1'

Cherokee Nation 2 Bedroom ADA Left Garage Isometric Plumbing Plan 1486 Square Feet				ENGINEER KAS Gales Company Consulting Engineers 18772 Harmon Road Fayetteville, AR 72704 Wk. 479.361.9977 Cell 479.422.0763 Email: carl.d.gales@gmail.com	
CLIENT: Cherokee Nation Housing Authority				DESIGNED BY: MBD	APPROVED BY: CDG
NO. REVISION				DRAWN BY: MBD	DATE PREPARED: June 2022
P103 SHEET NO.				DATE	BY

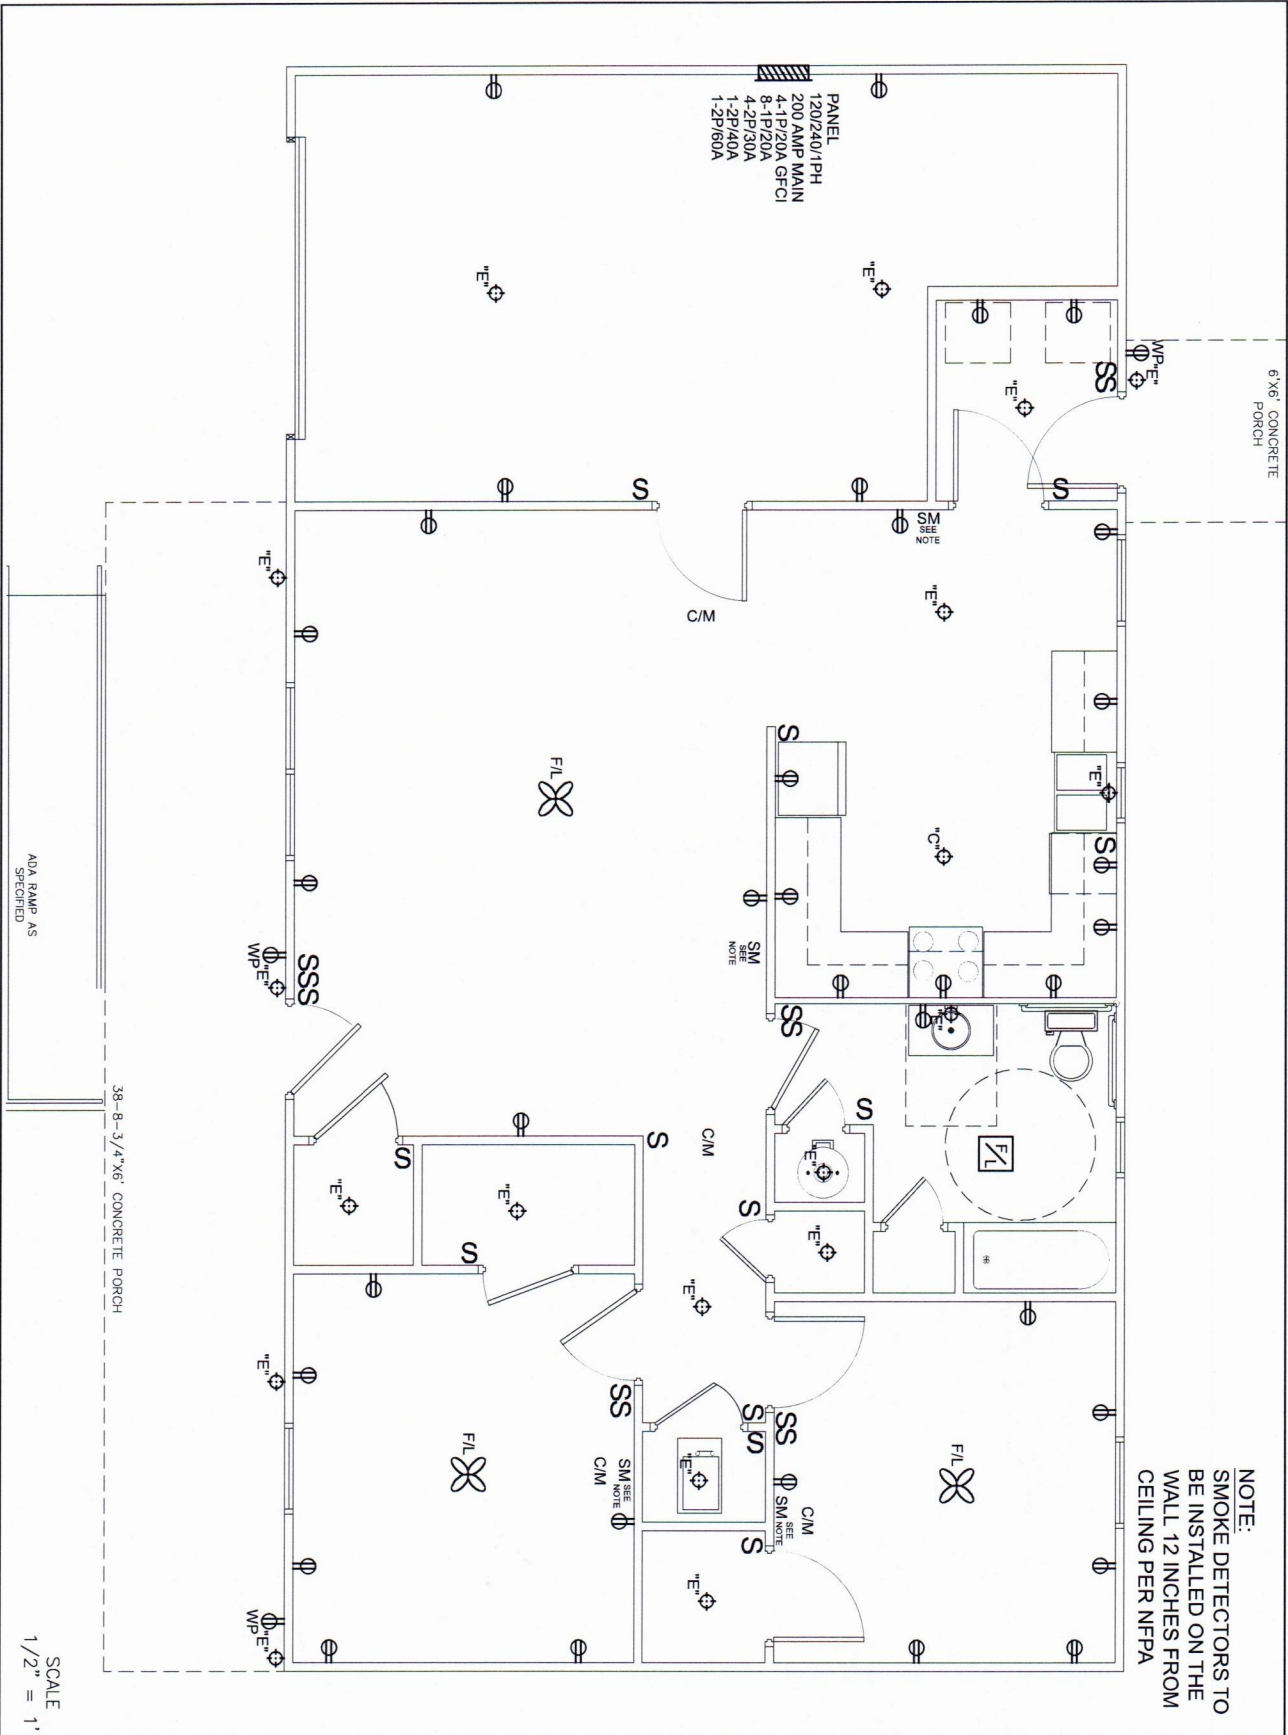

<p>Cherokee Nation 2 Bedroom ADA Left Garage Electrical Plan 1486 Square Feet</p>		 <p>ENGINEER KAS Gales Company Consulting Engineers 18772 Harmon Road Fayetteville, AR 72704 Wk. 479.361.9977 Cell 479.422.0763 Email: carl.d.gales@gmail.com</p>
<p>CLIENT: Cherokee Nation Housing Authority</p>		
DESIGNED BY:	APPROVED BY:	
DRAWN BY:	DATE PREPARED:	
MDD	June 2002	
NO.	REVISION	DATE
<p>E101 SHEET NO.</p>		

SCALE
 1/2" = 1'