


# NETTING PLAN

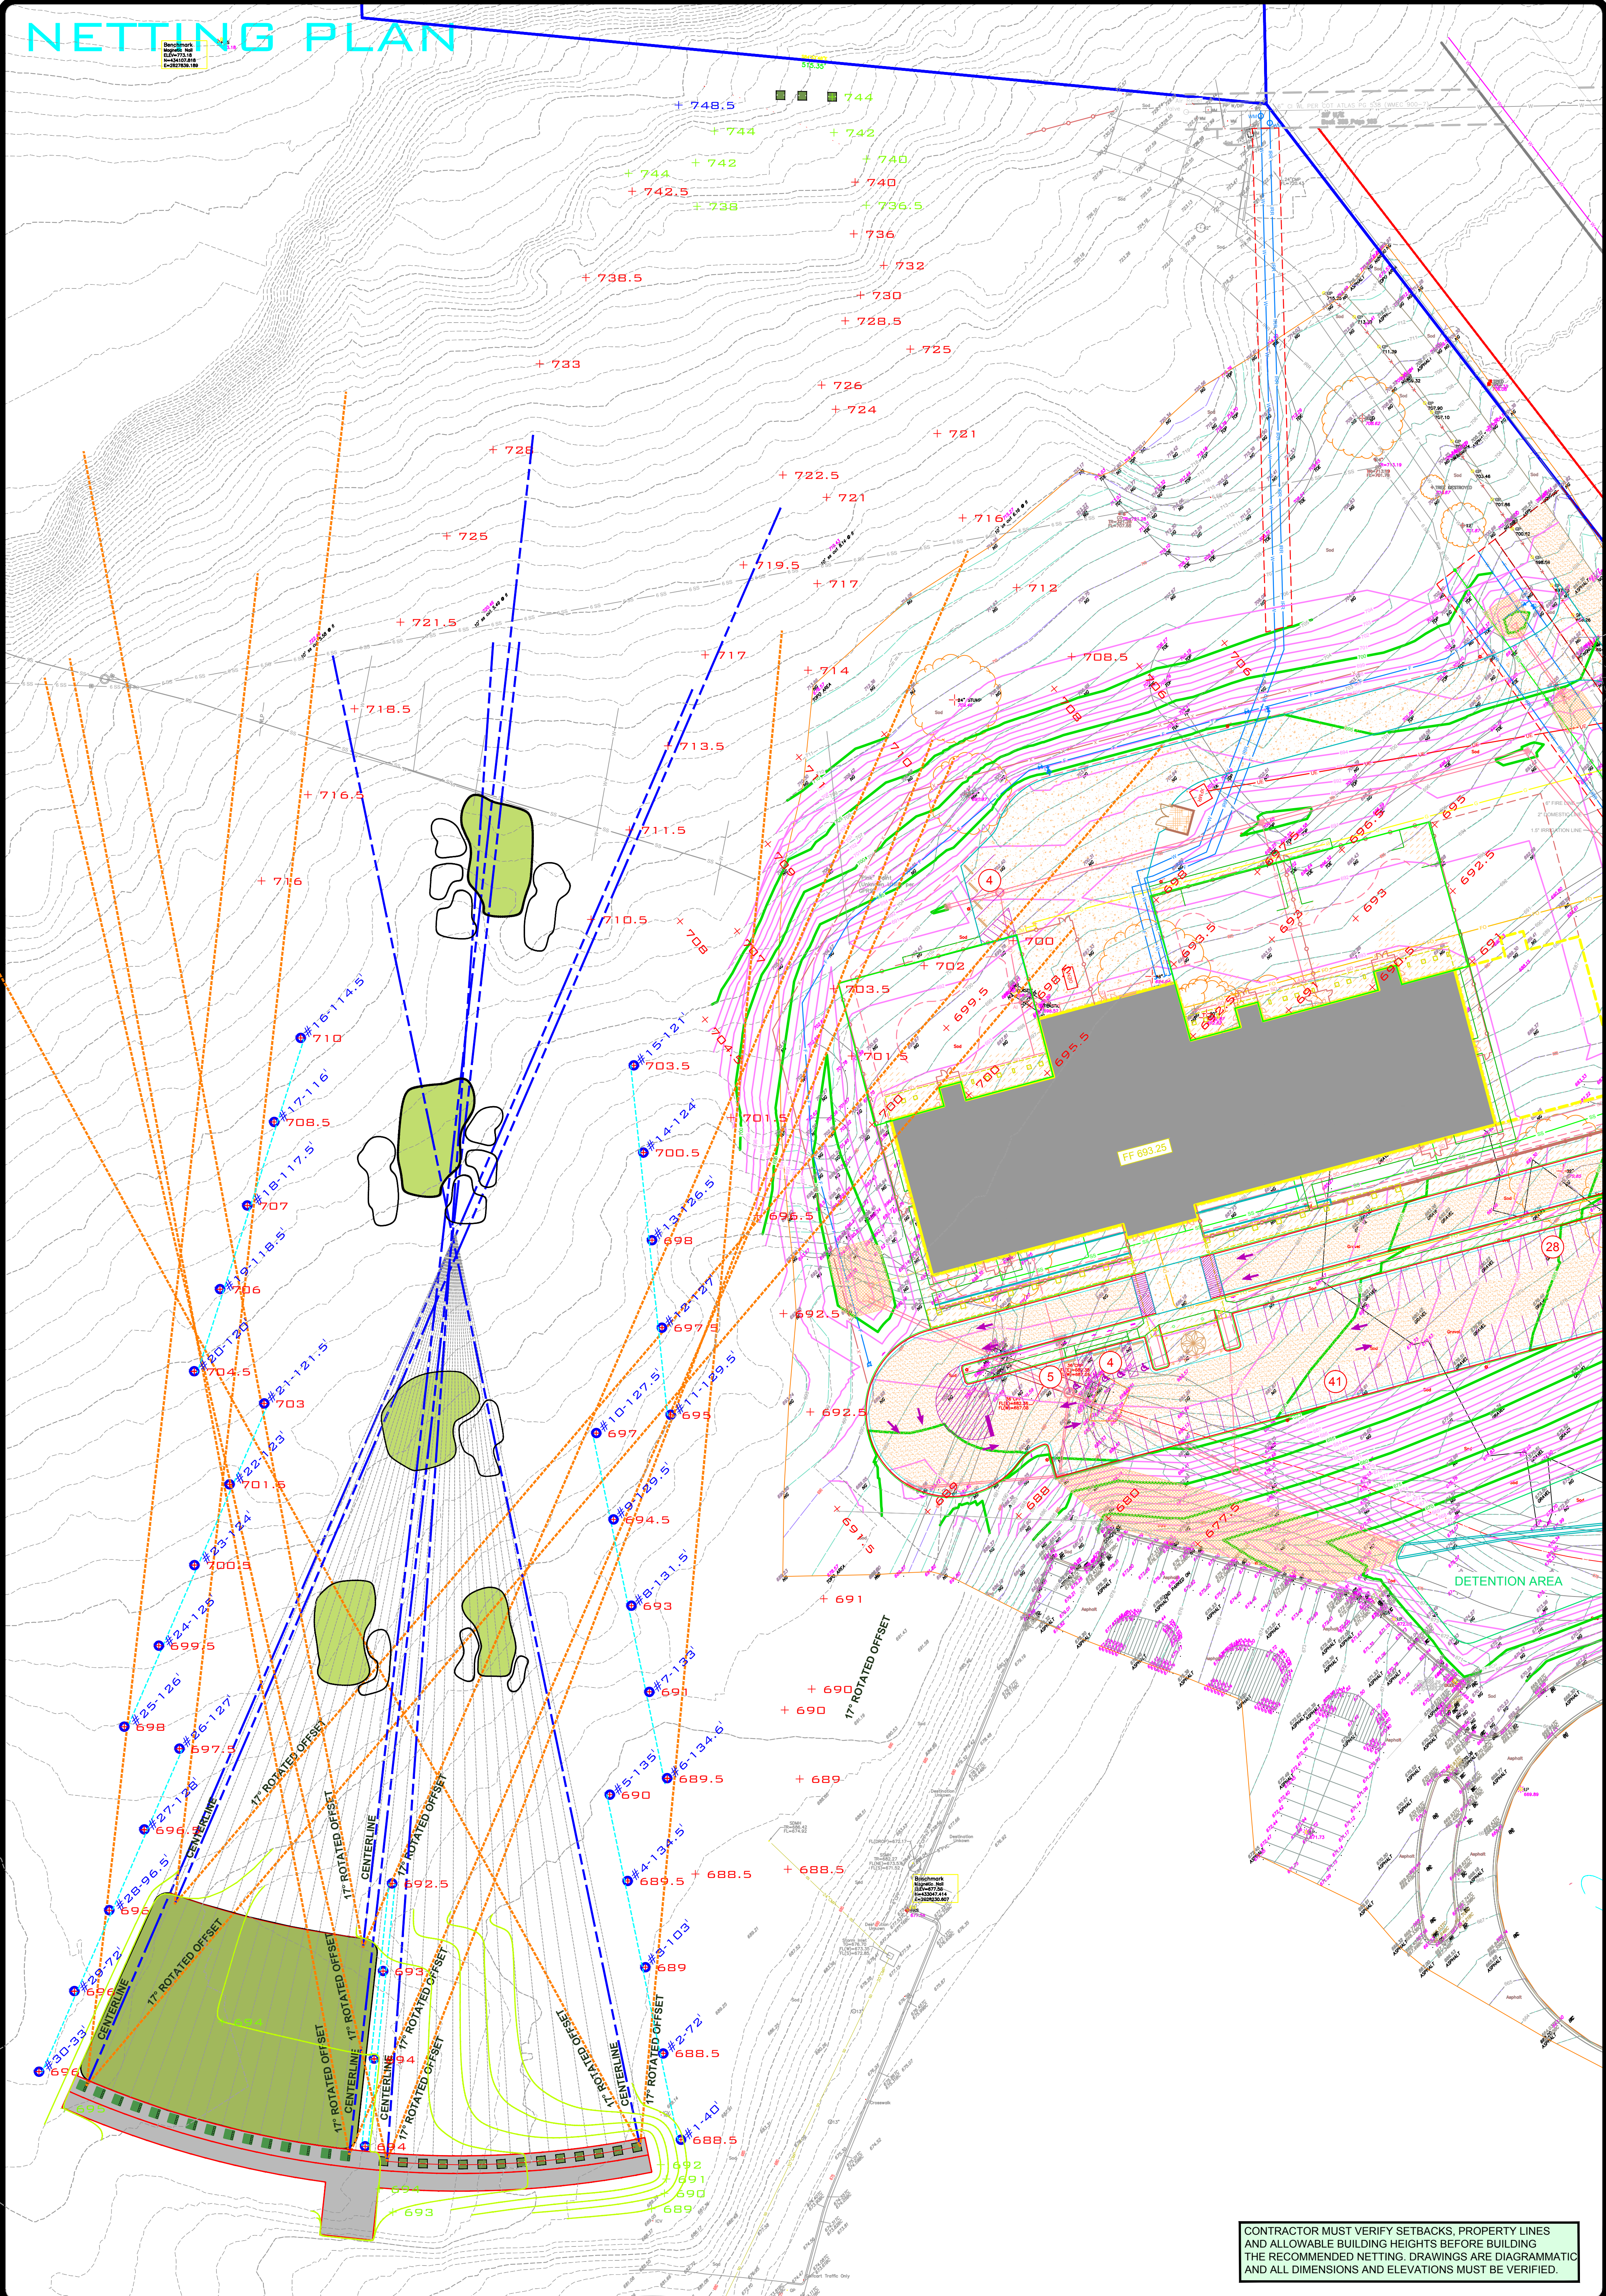

CONTRACTOR MUST VERIFY SETBACKS, PROPERTY LINES AND ALLOWABLE BUILDING HEIGHTS BEFORE BUILDING THE RECOMMENDED NETTING. DRAWINGS ARE DIAGRAMMATIC AND ALL DIMENSIONS AND ELEVATIONS MUST BE VERIFIED.

SHEET NAME <b>N-5</b>	DRAWN DT
	CHECKED
	DATE SEPTEMBER 24, 2024
	SCALE 1" = 40' JOB No. r-7

**CHEROKEE HILLS GOLF CLUB**  
**DRIVING RANGE**  
770 W. CHEROKEE STREET  
CATOOSA, OK 74015

Blank space for notes or additional information.

**NETTING PLAN**

**TANNER CONSULTING GROUP**  
603 Stanford Ct. Valley Springs, CA 95252  
Ph (209)772-2233 Fax (209)772-2230  
e-mail: tannerconsulting@aol.com website: www.tannerconsulting.com